



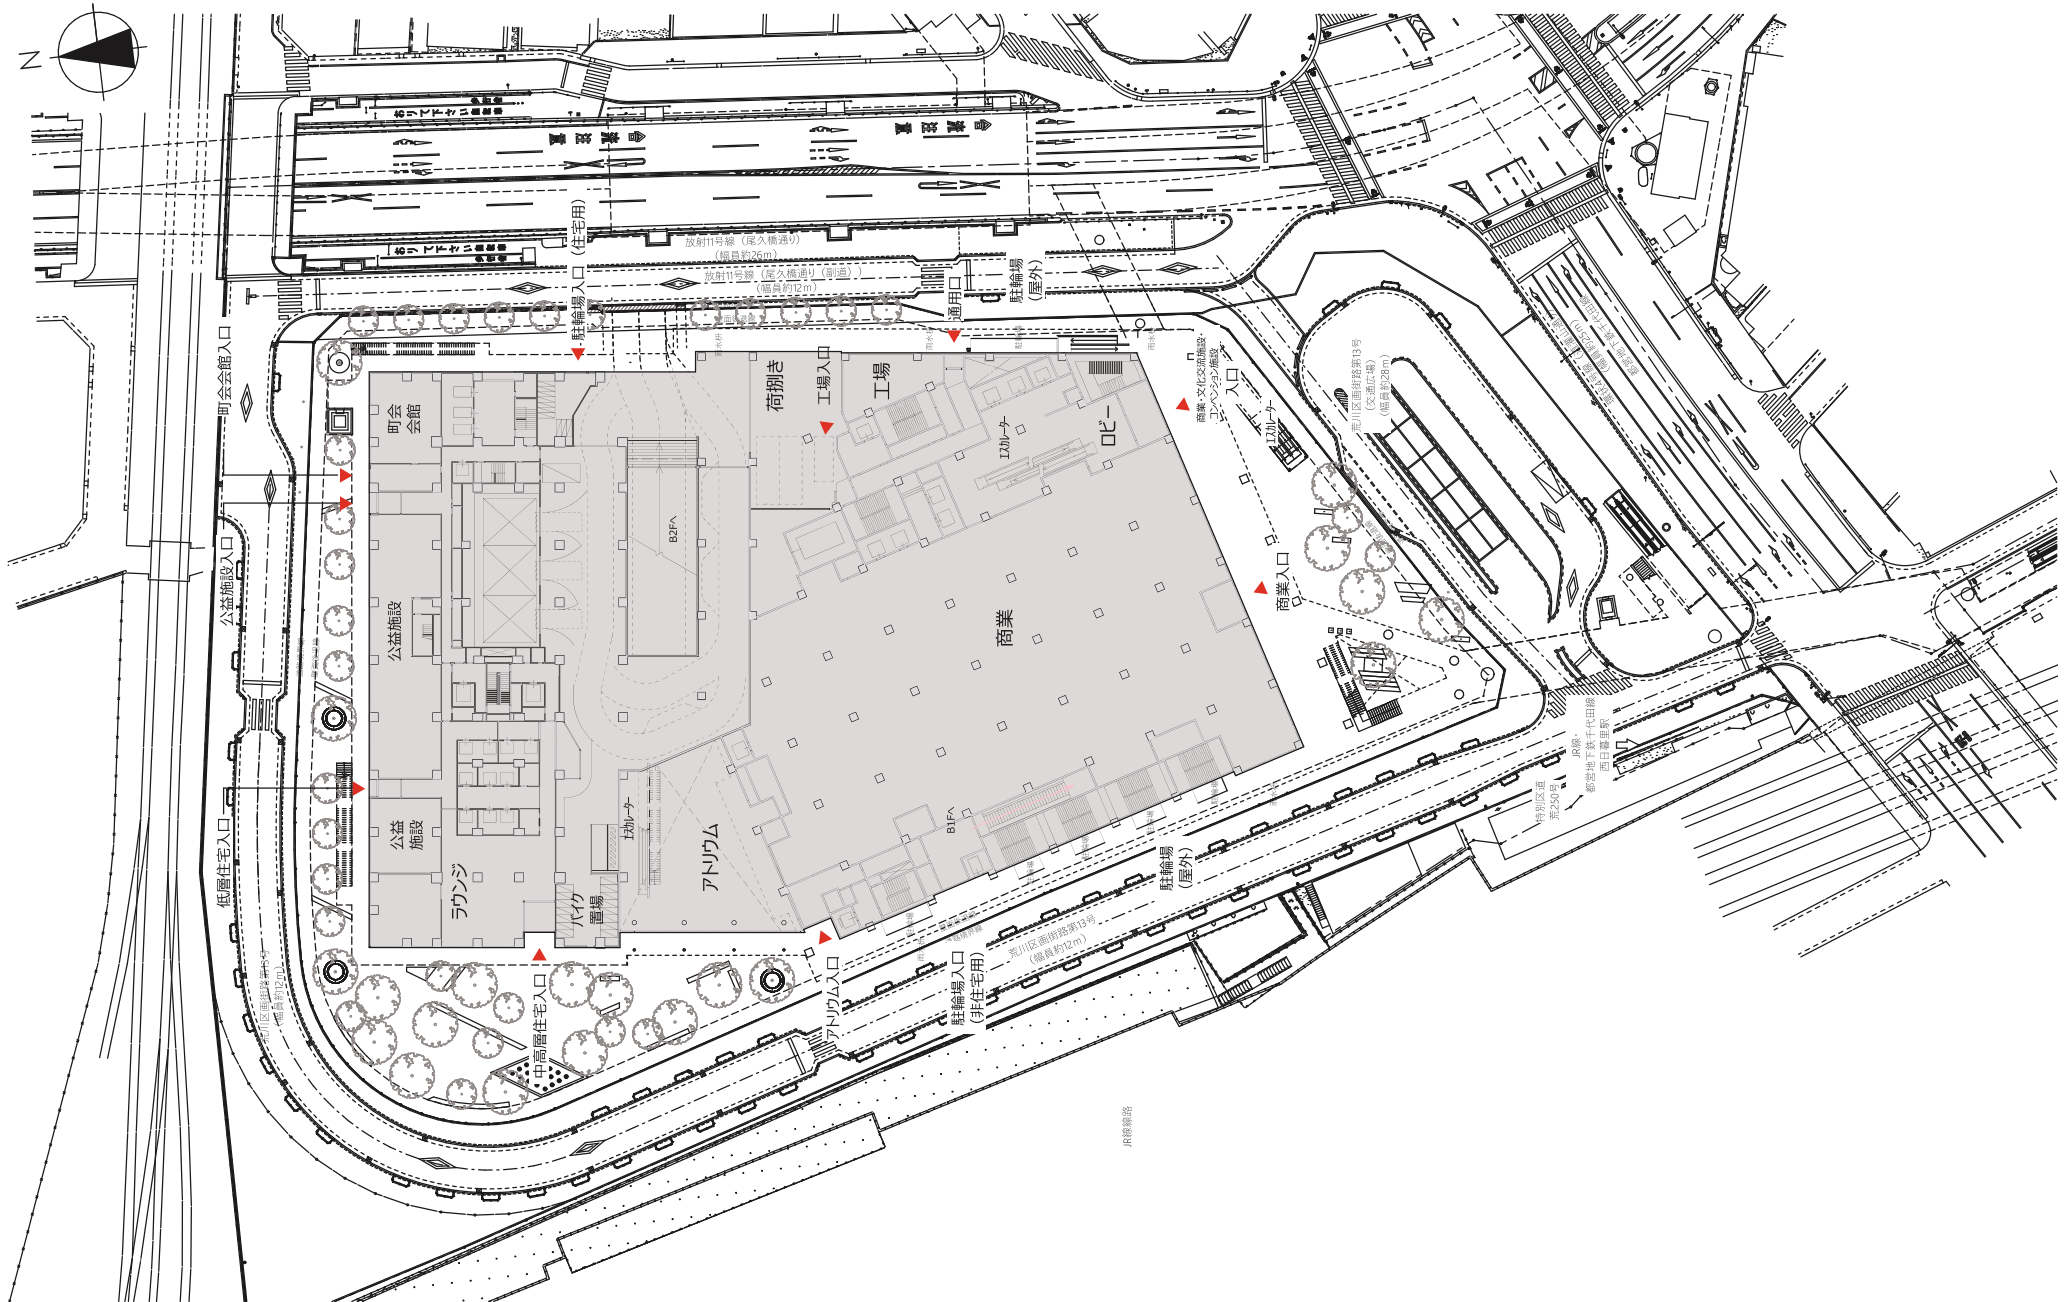


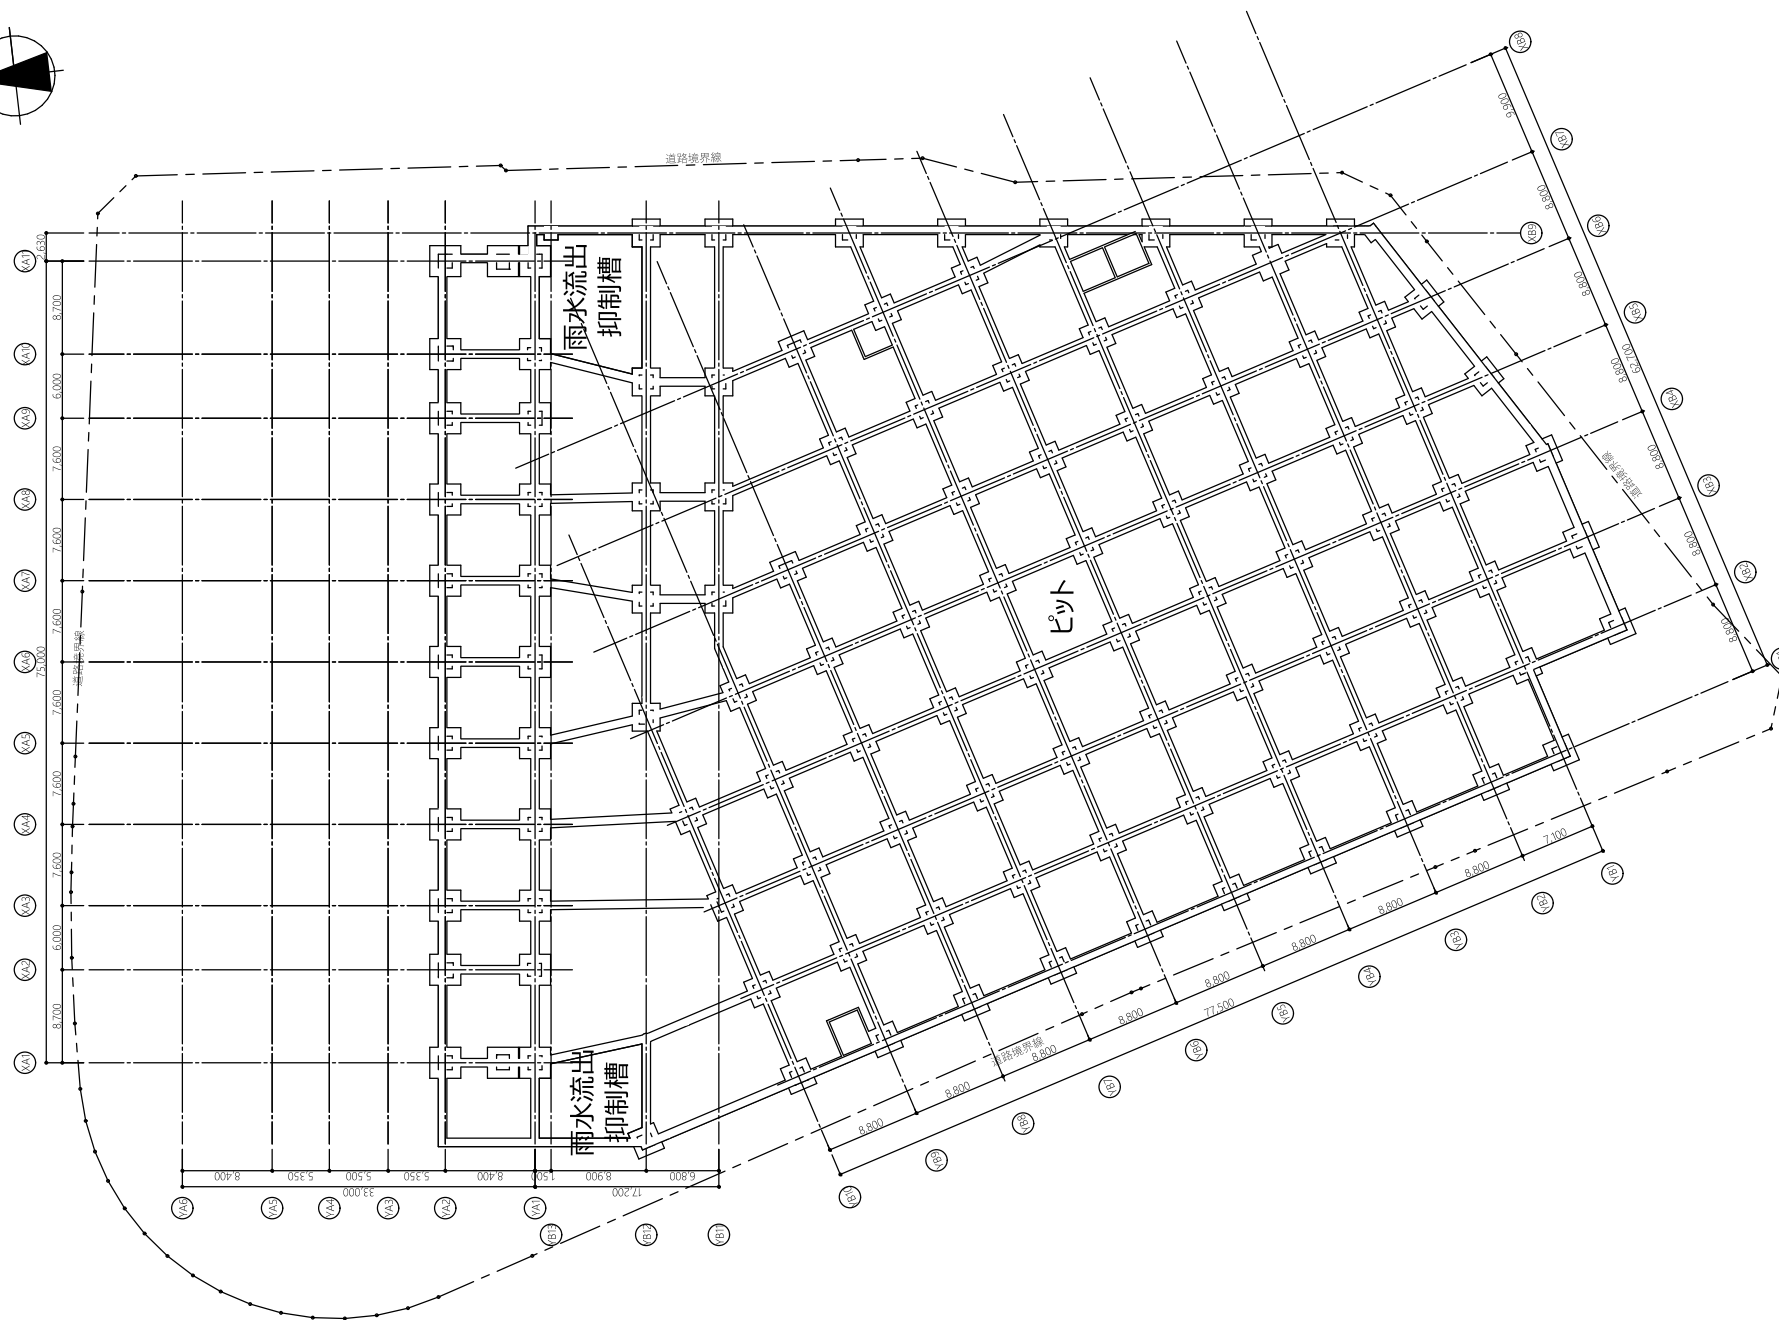


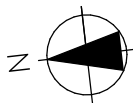


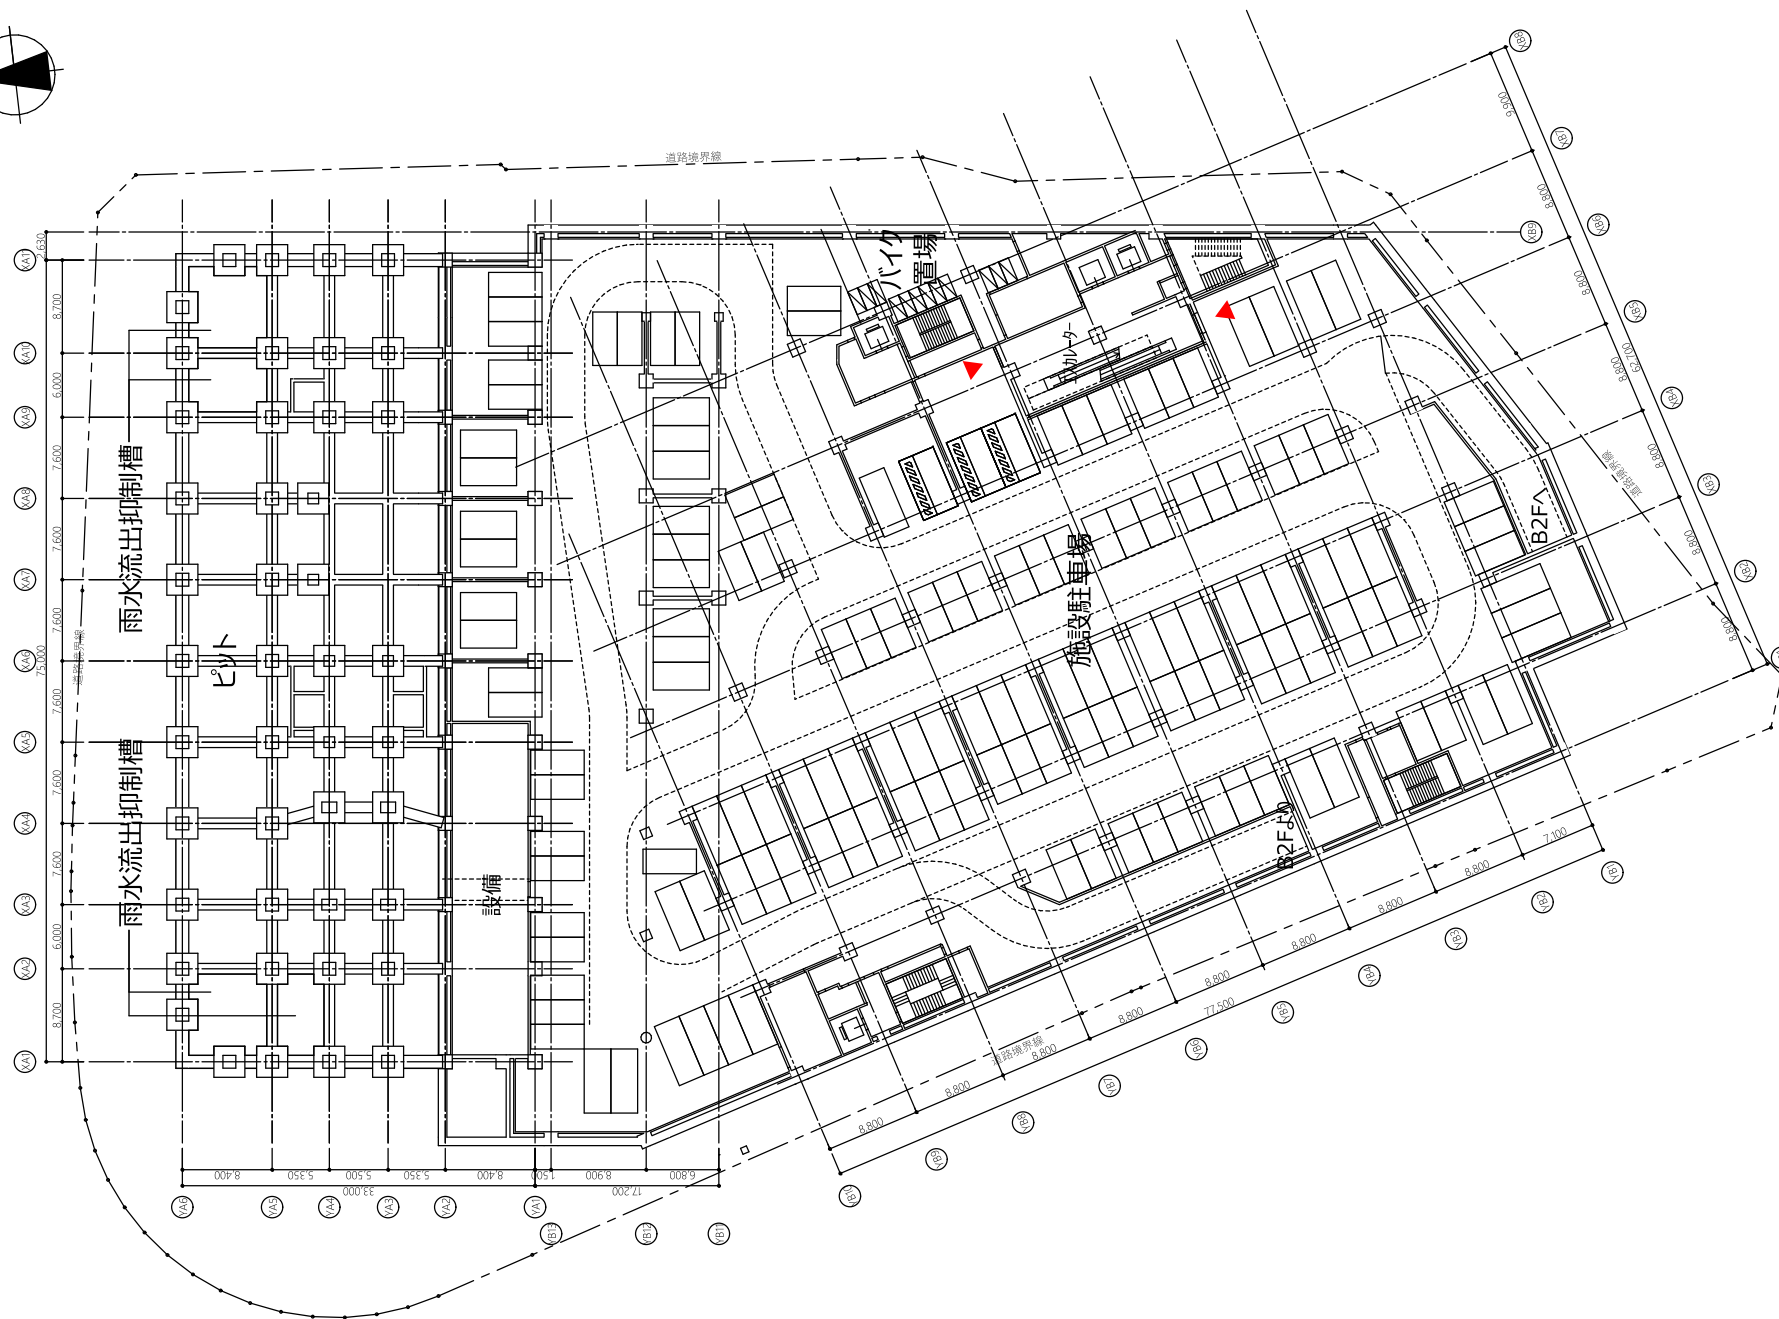


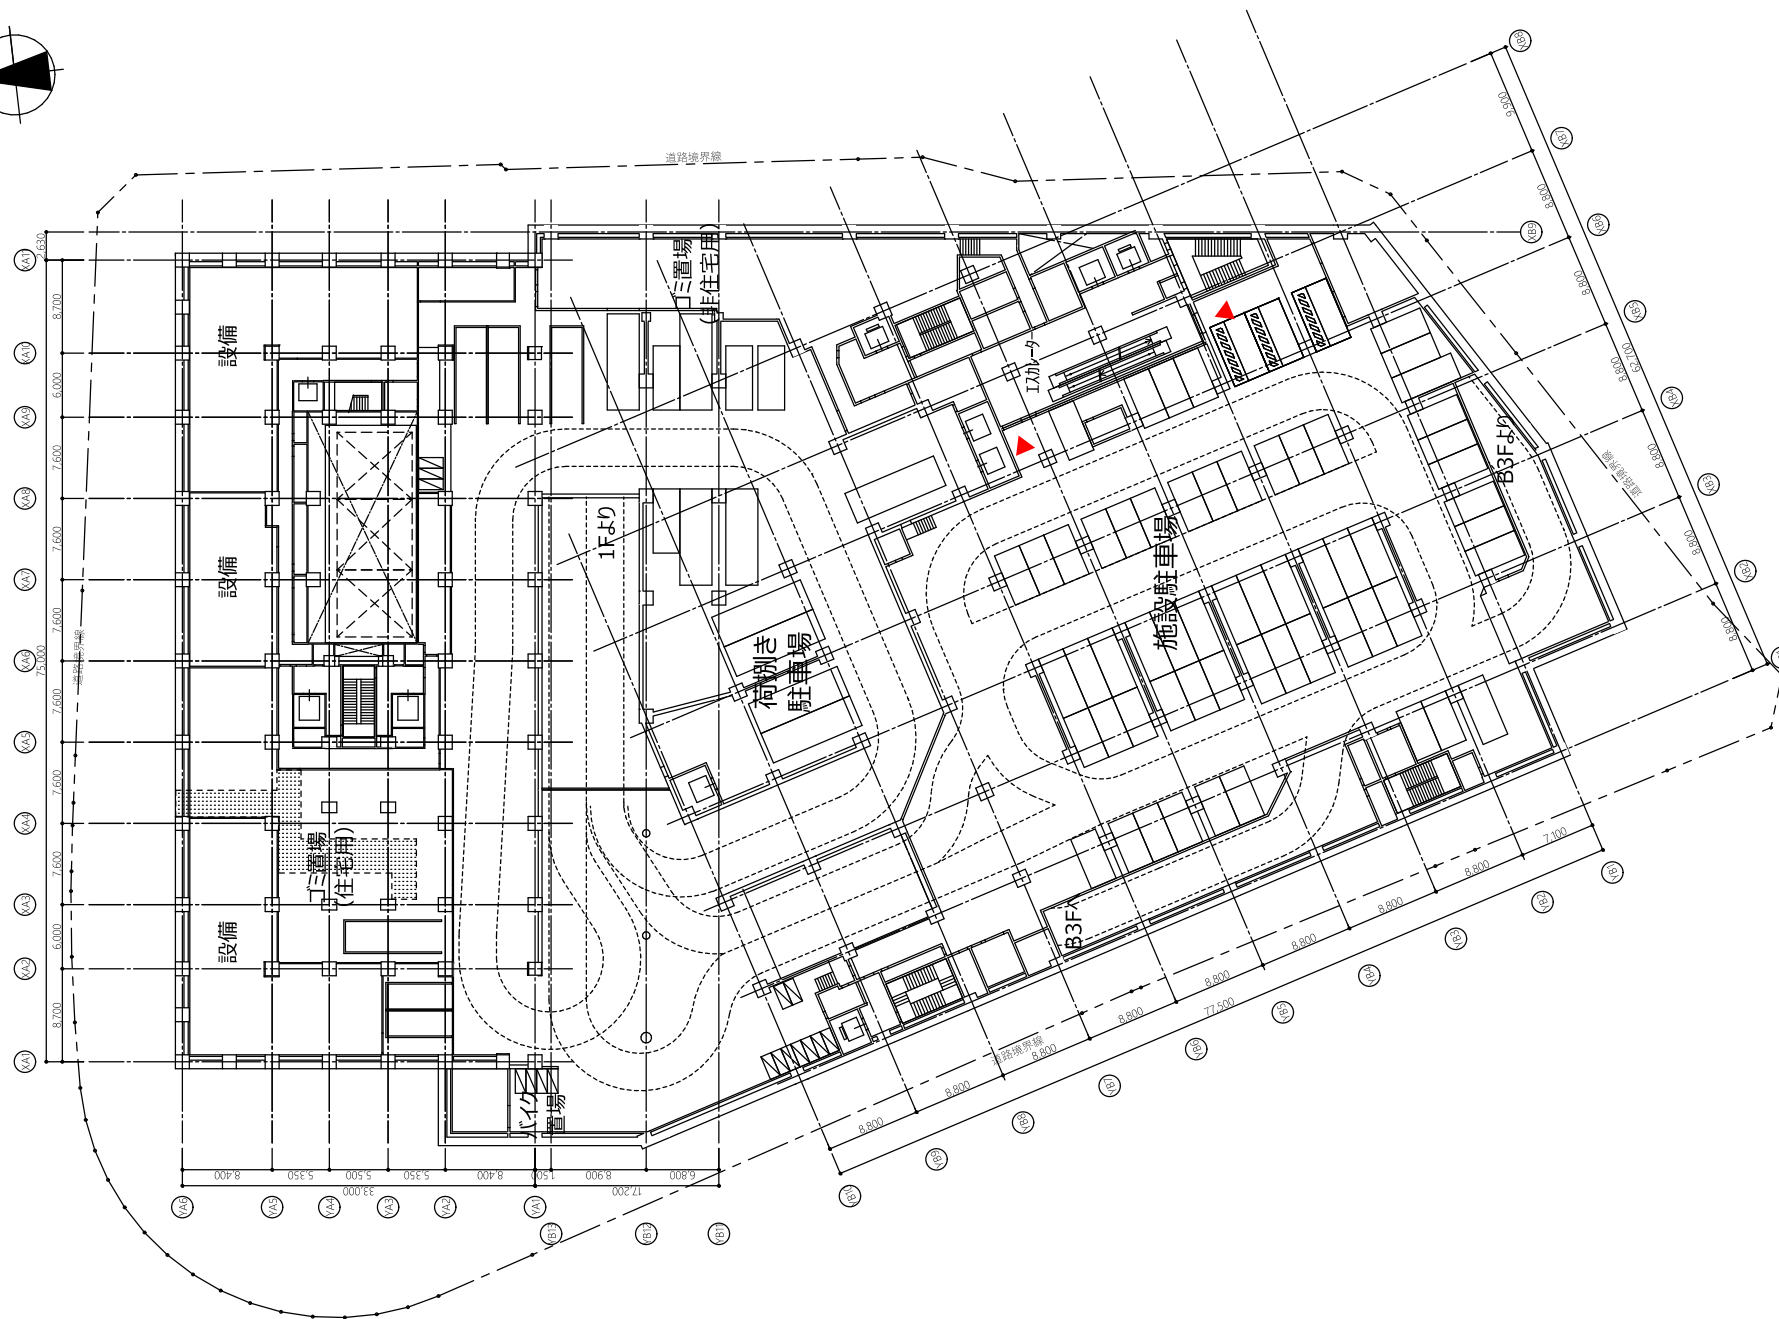

添付書類（4）設計図	施設建築物	地下2階平面図	1:500
------------	-------	---------	-------


1:500

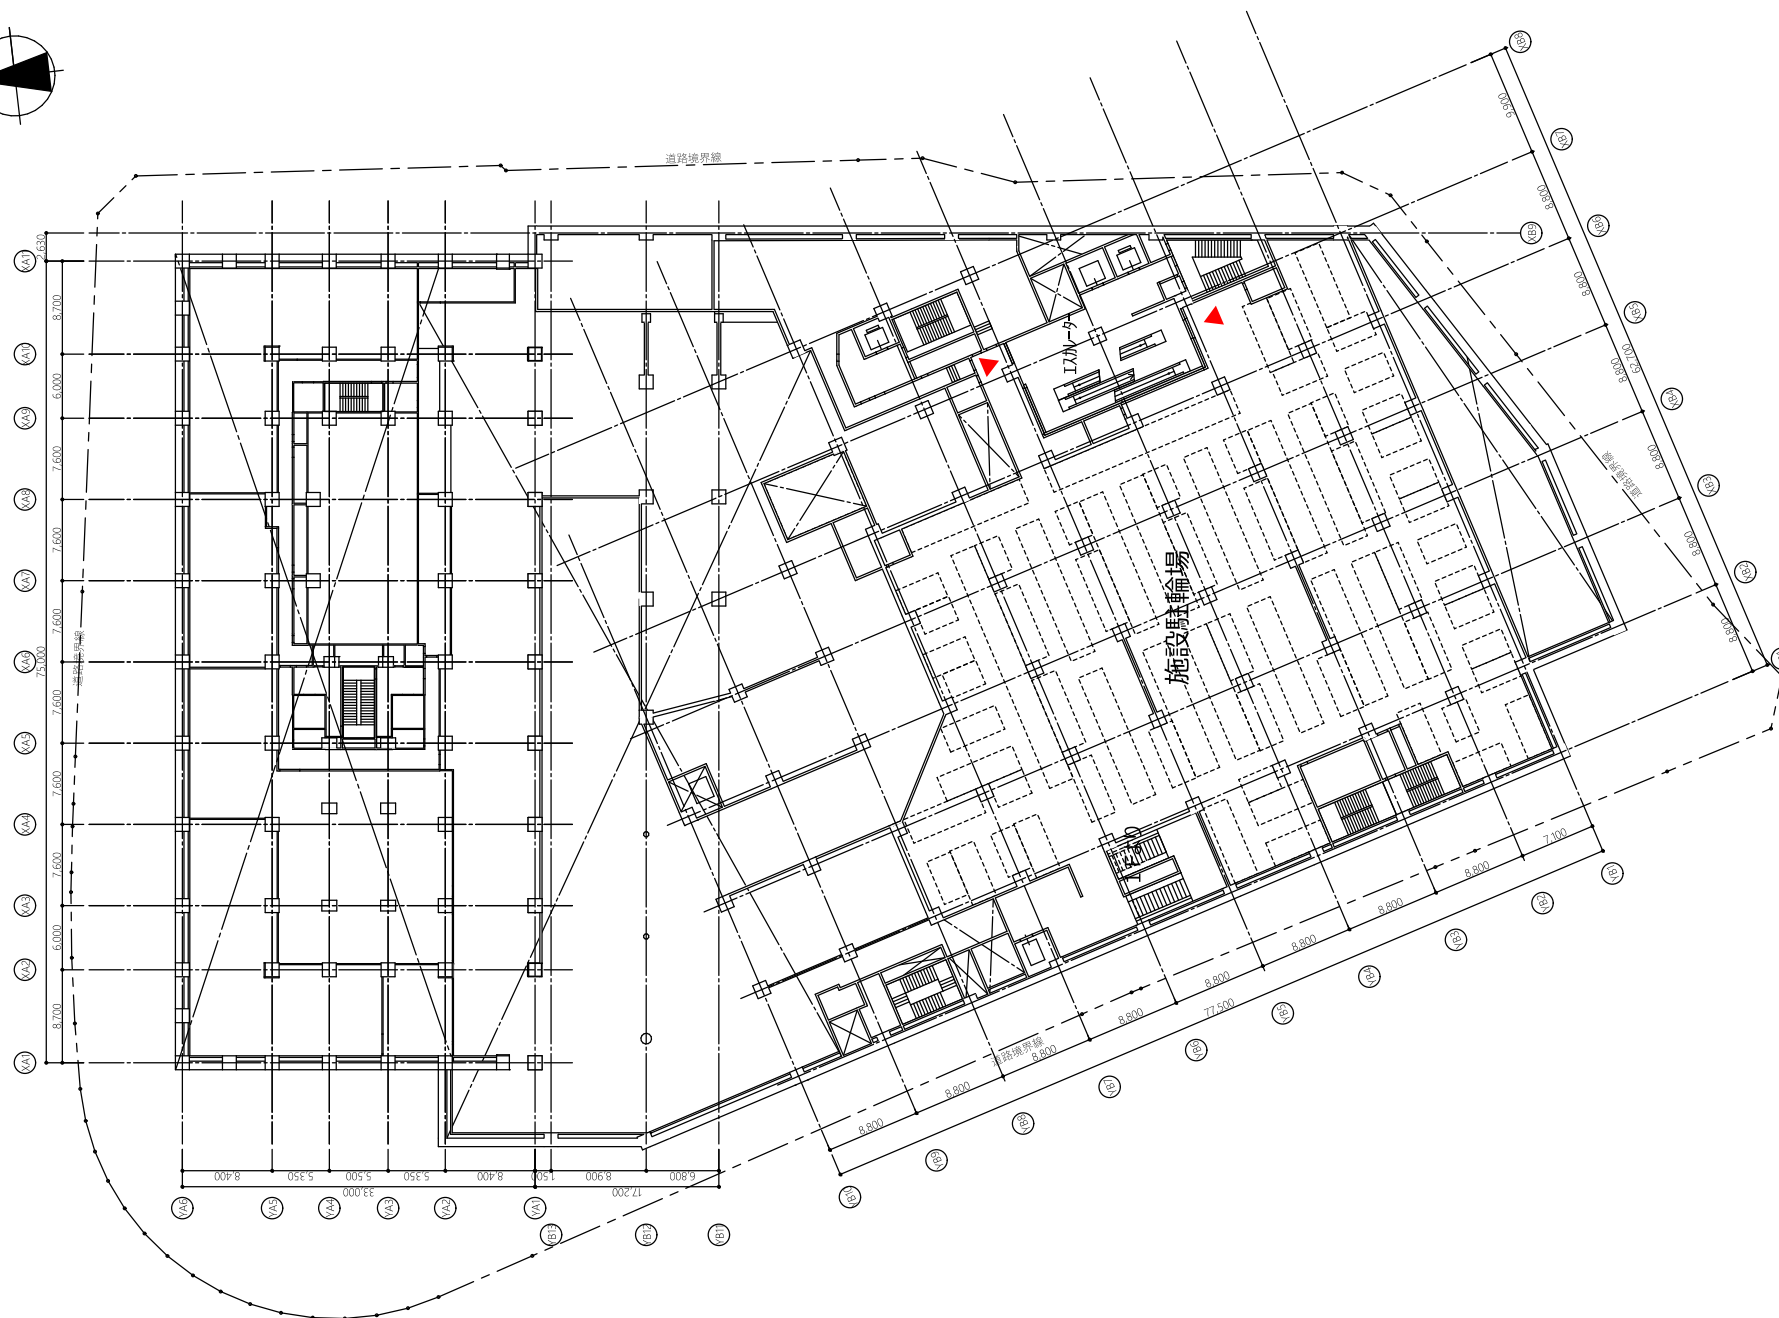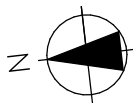



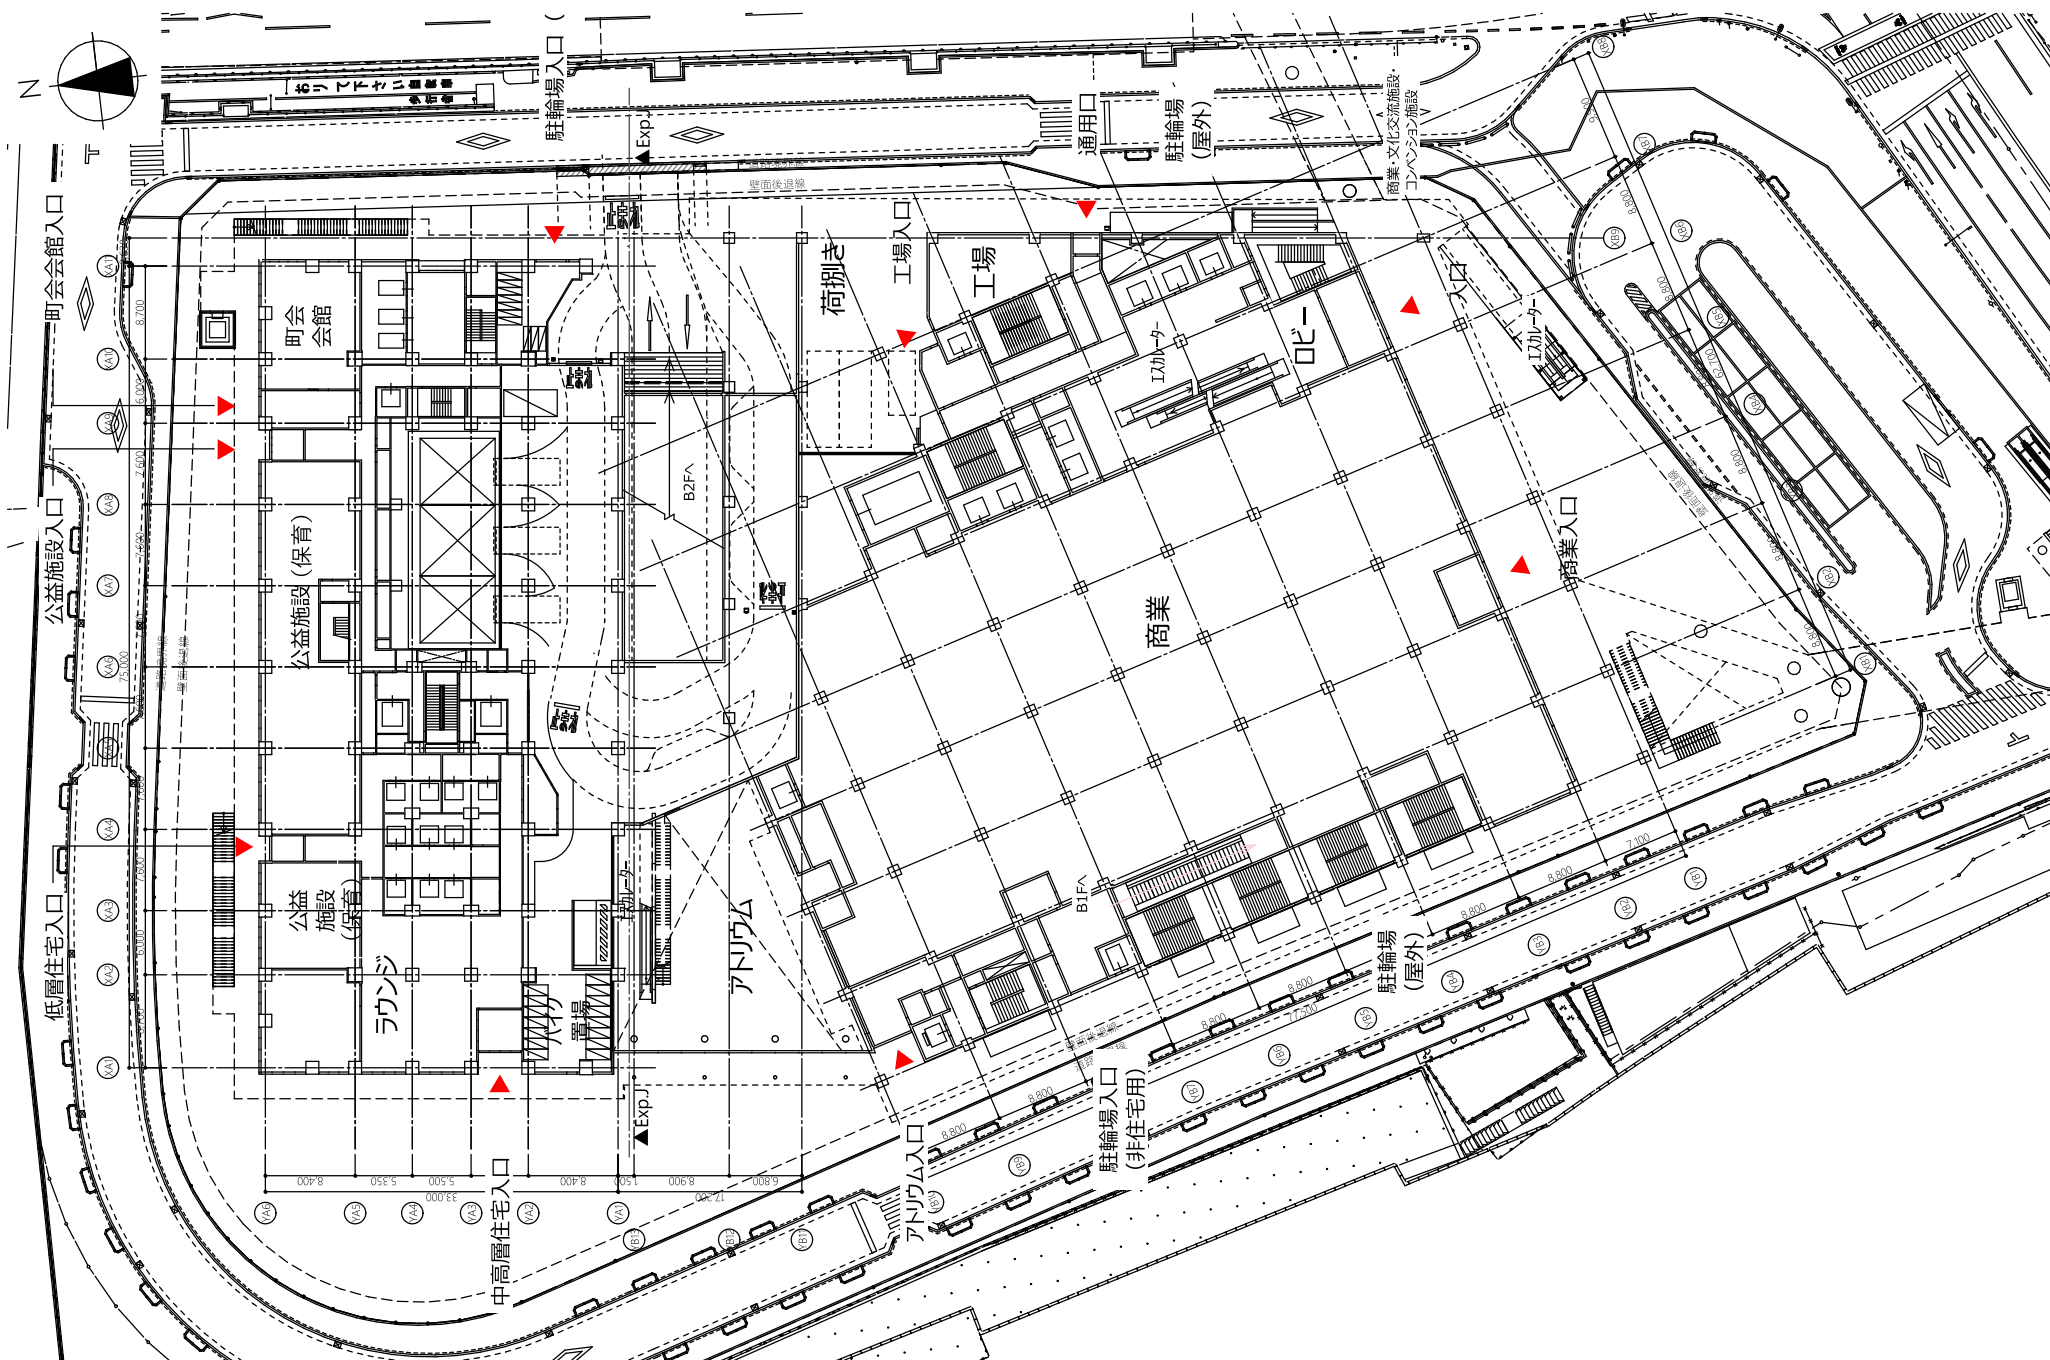



添付書類 (4) 設計図 施設建築物 1階平面図



1:500


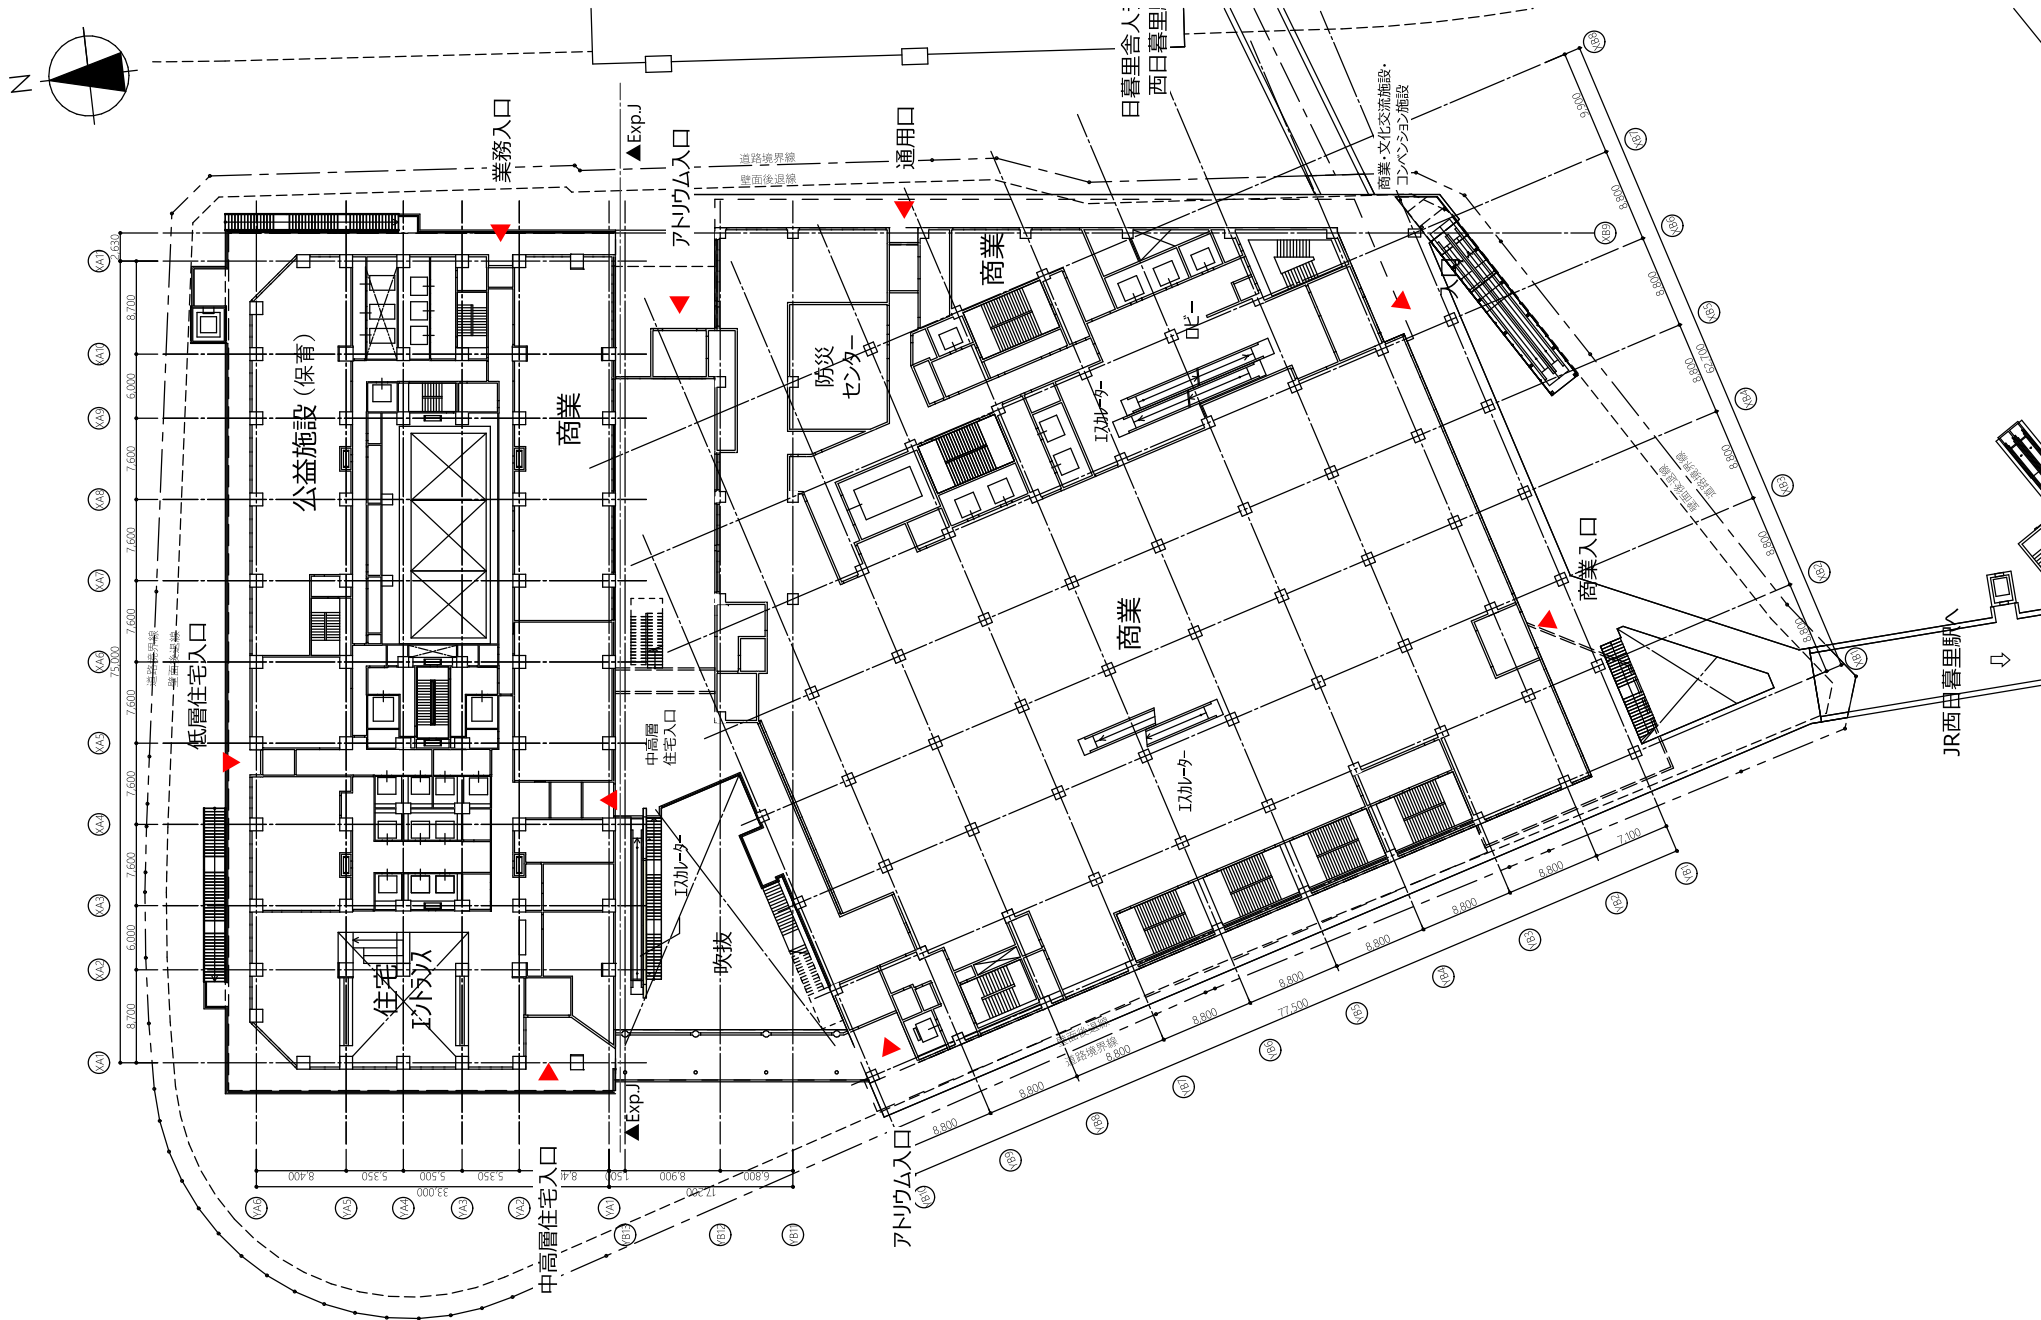


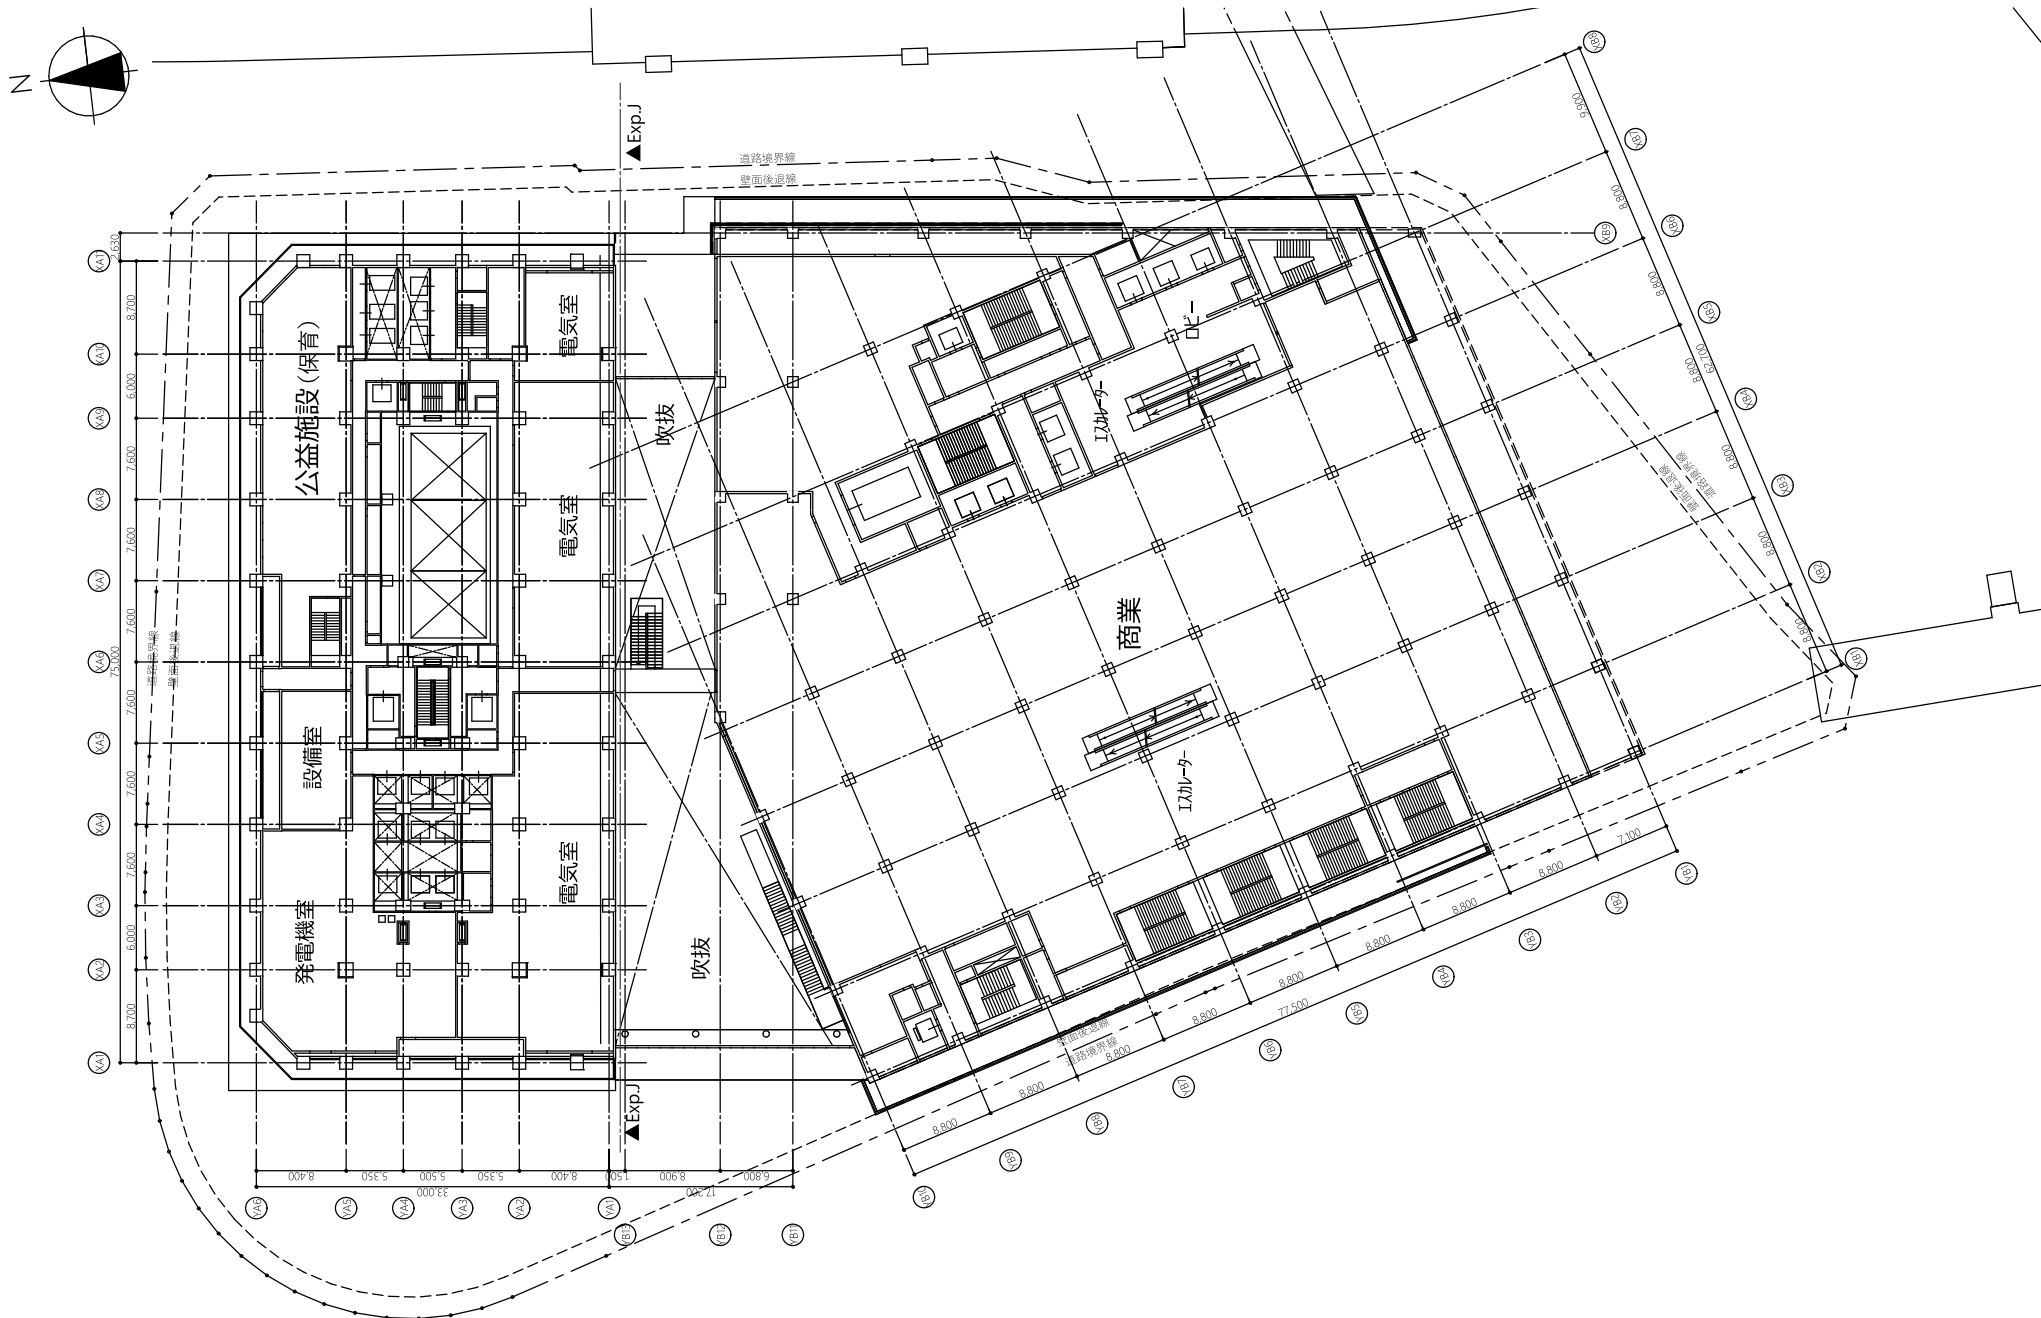


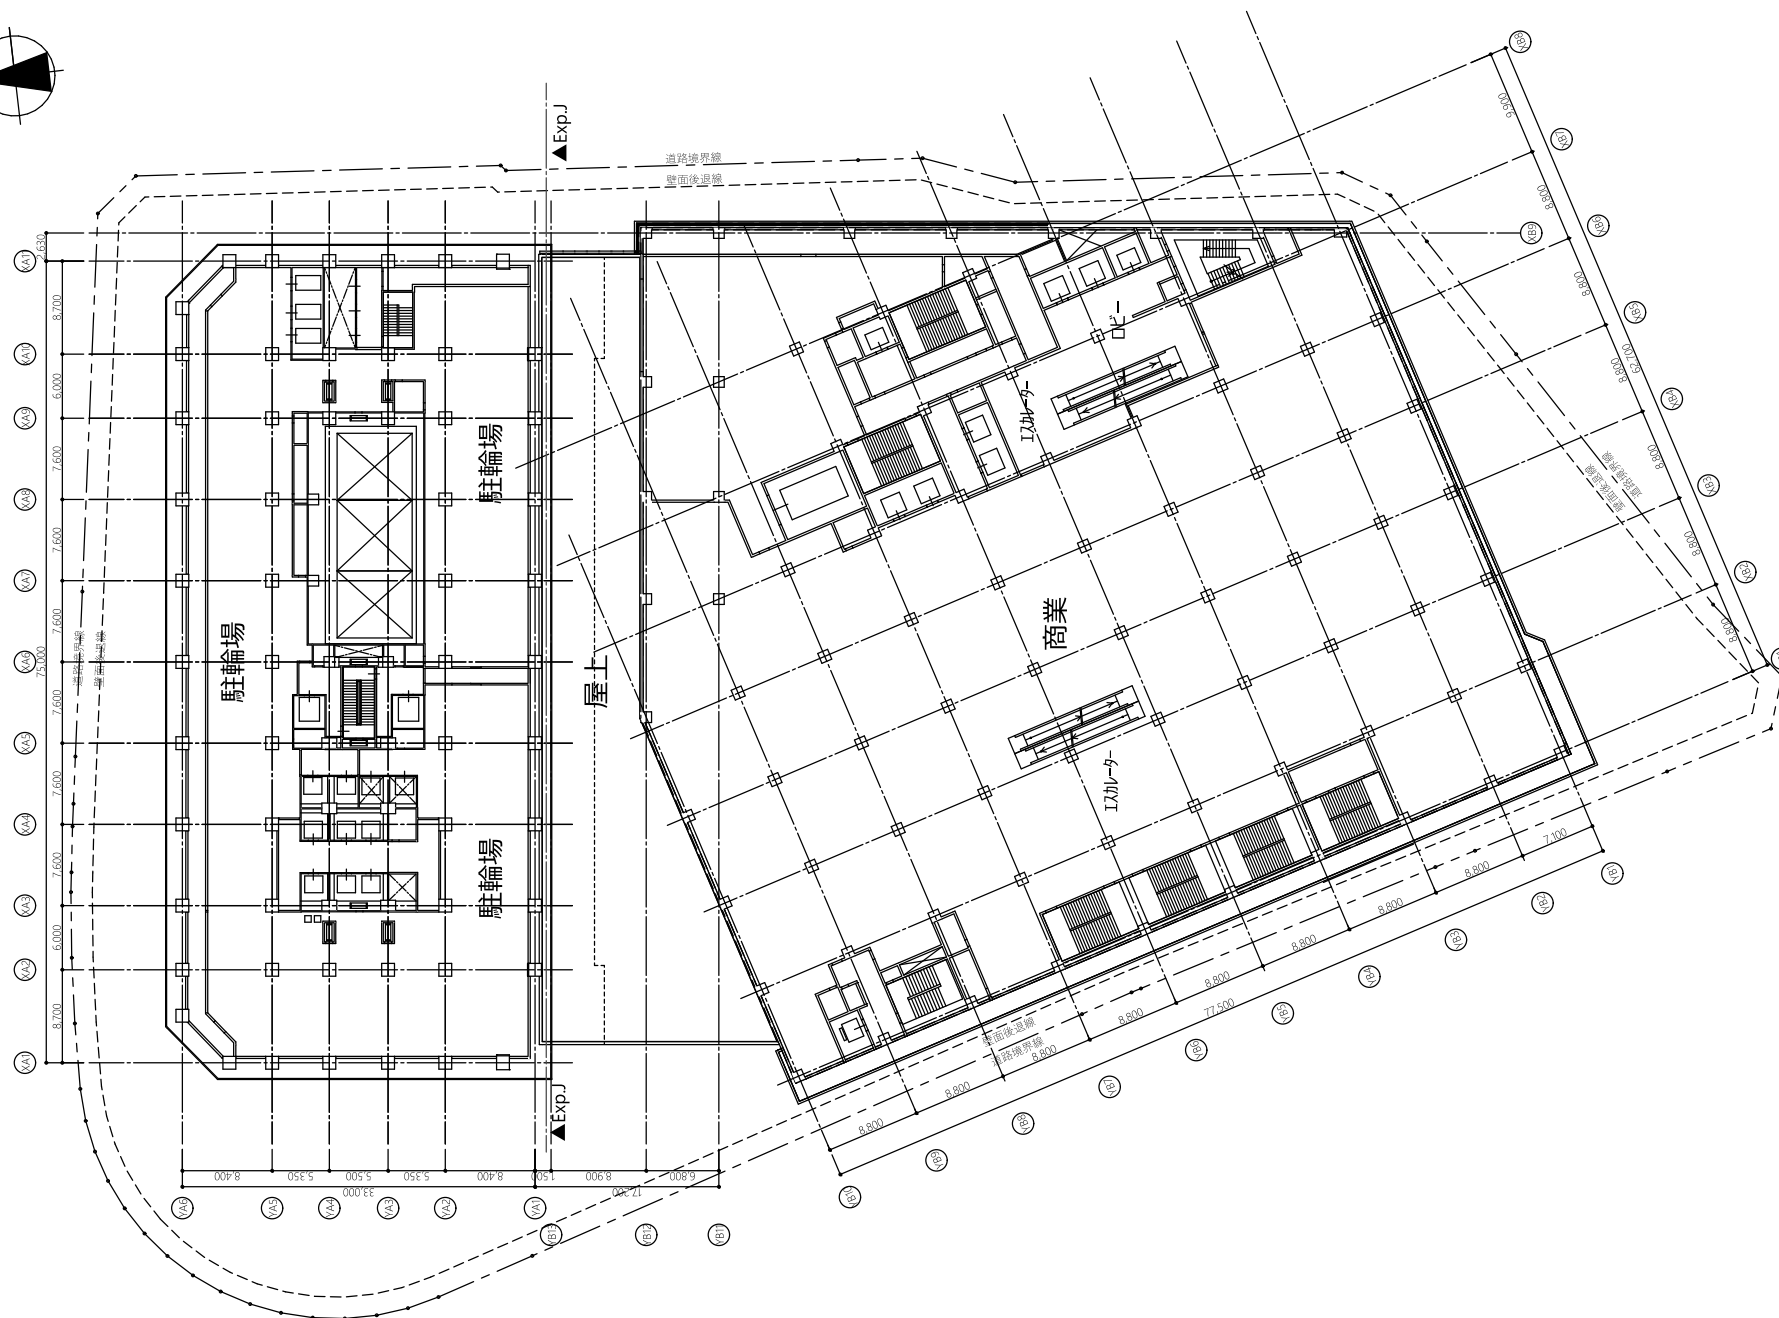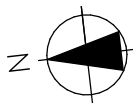

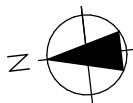


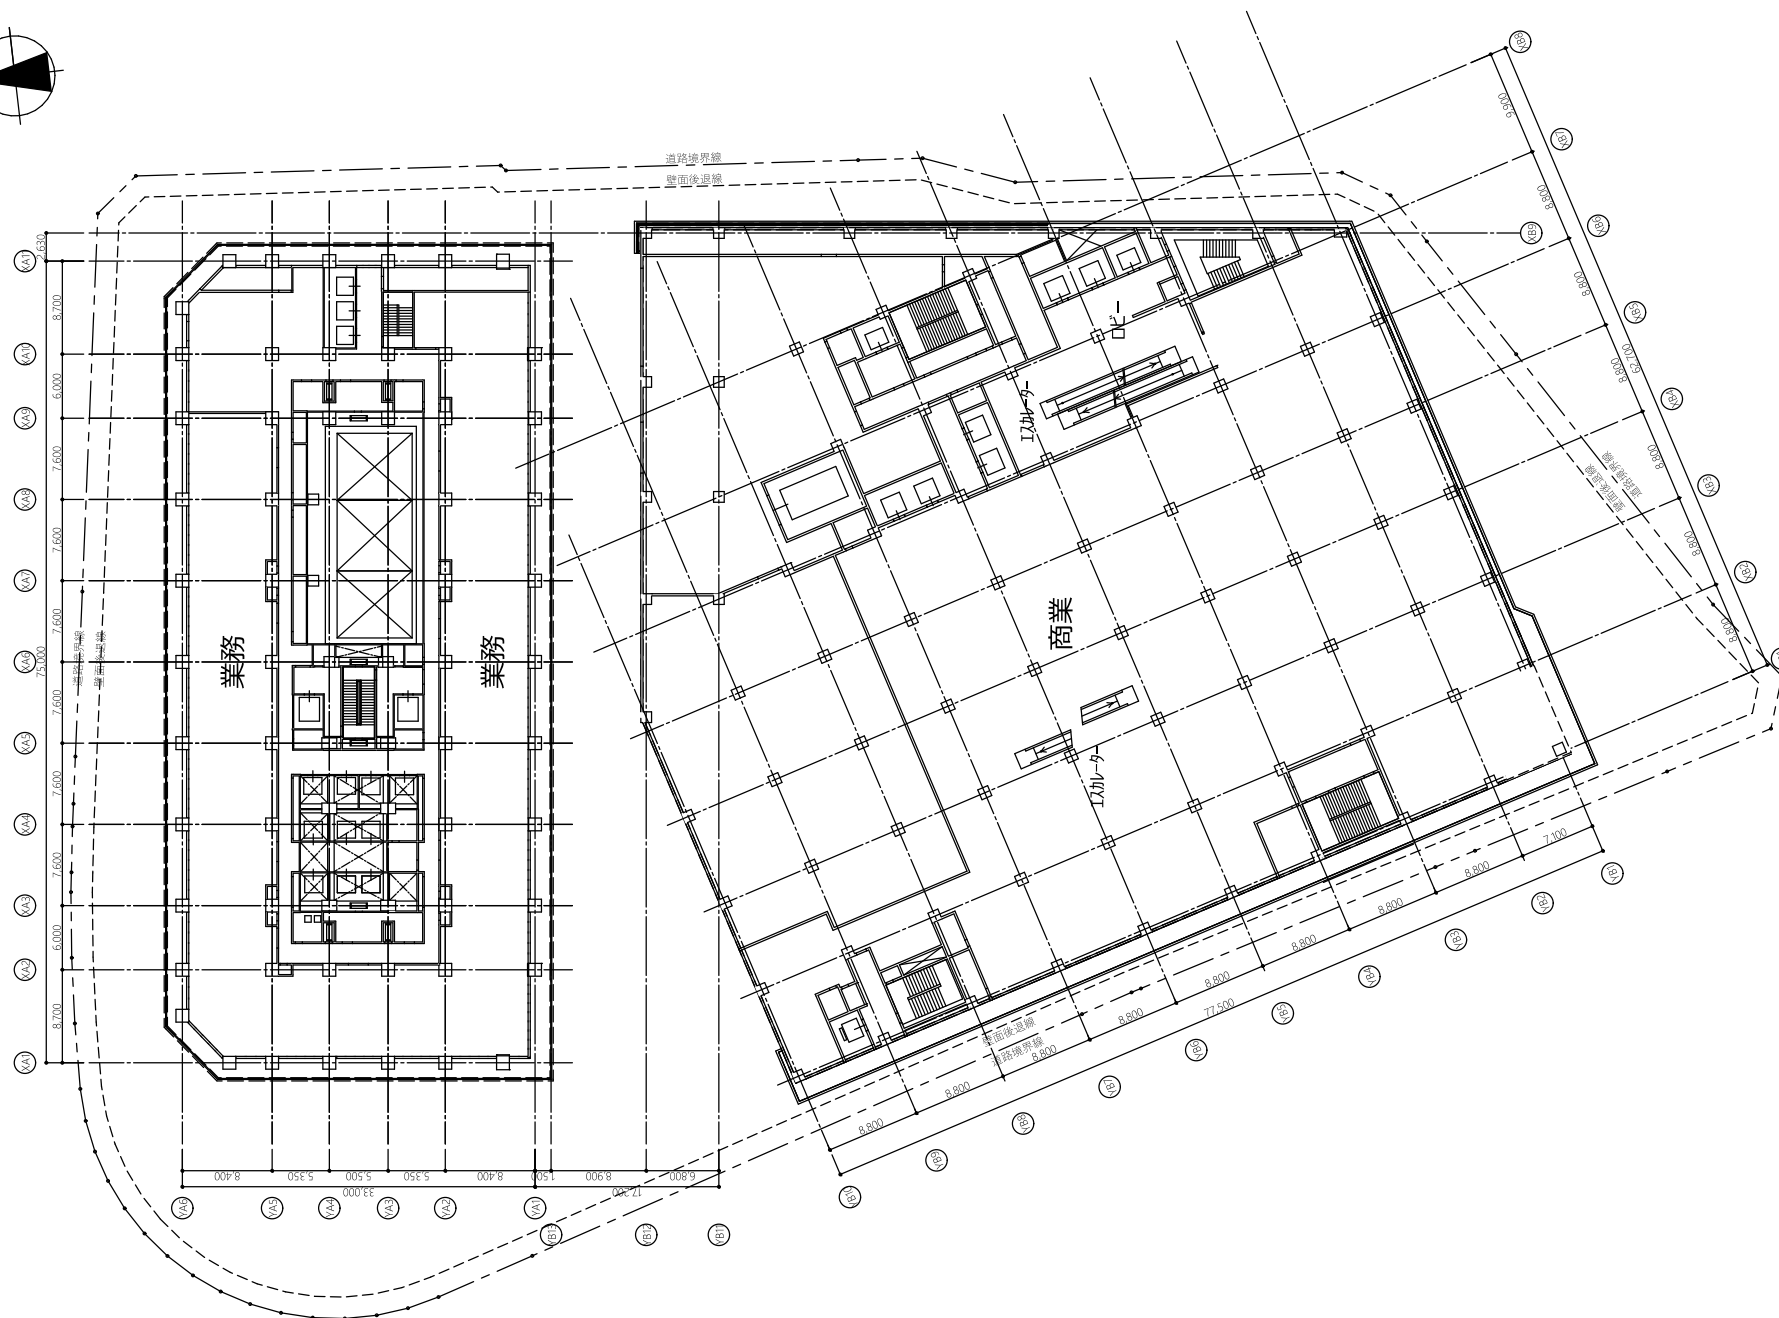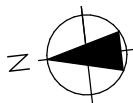

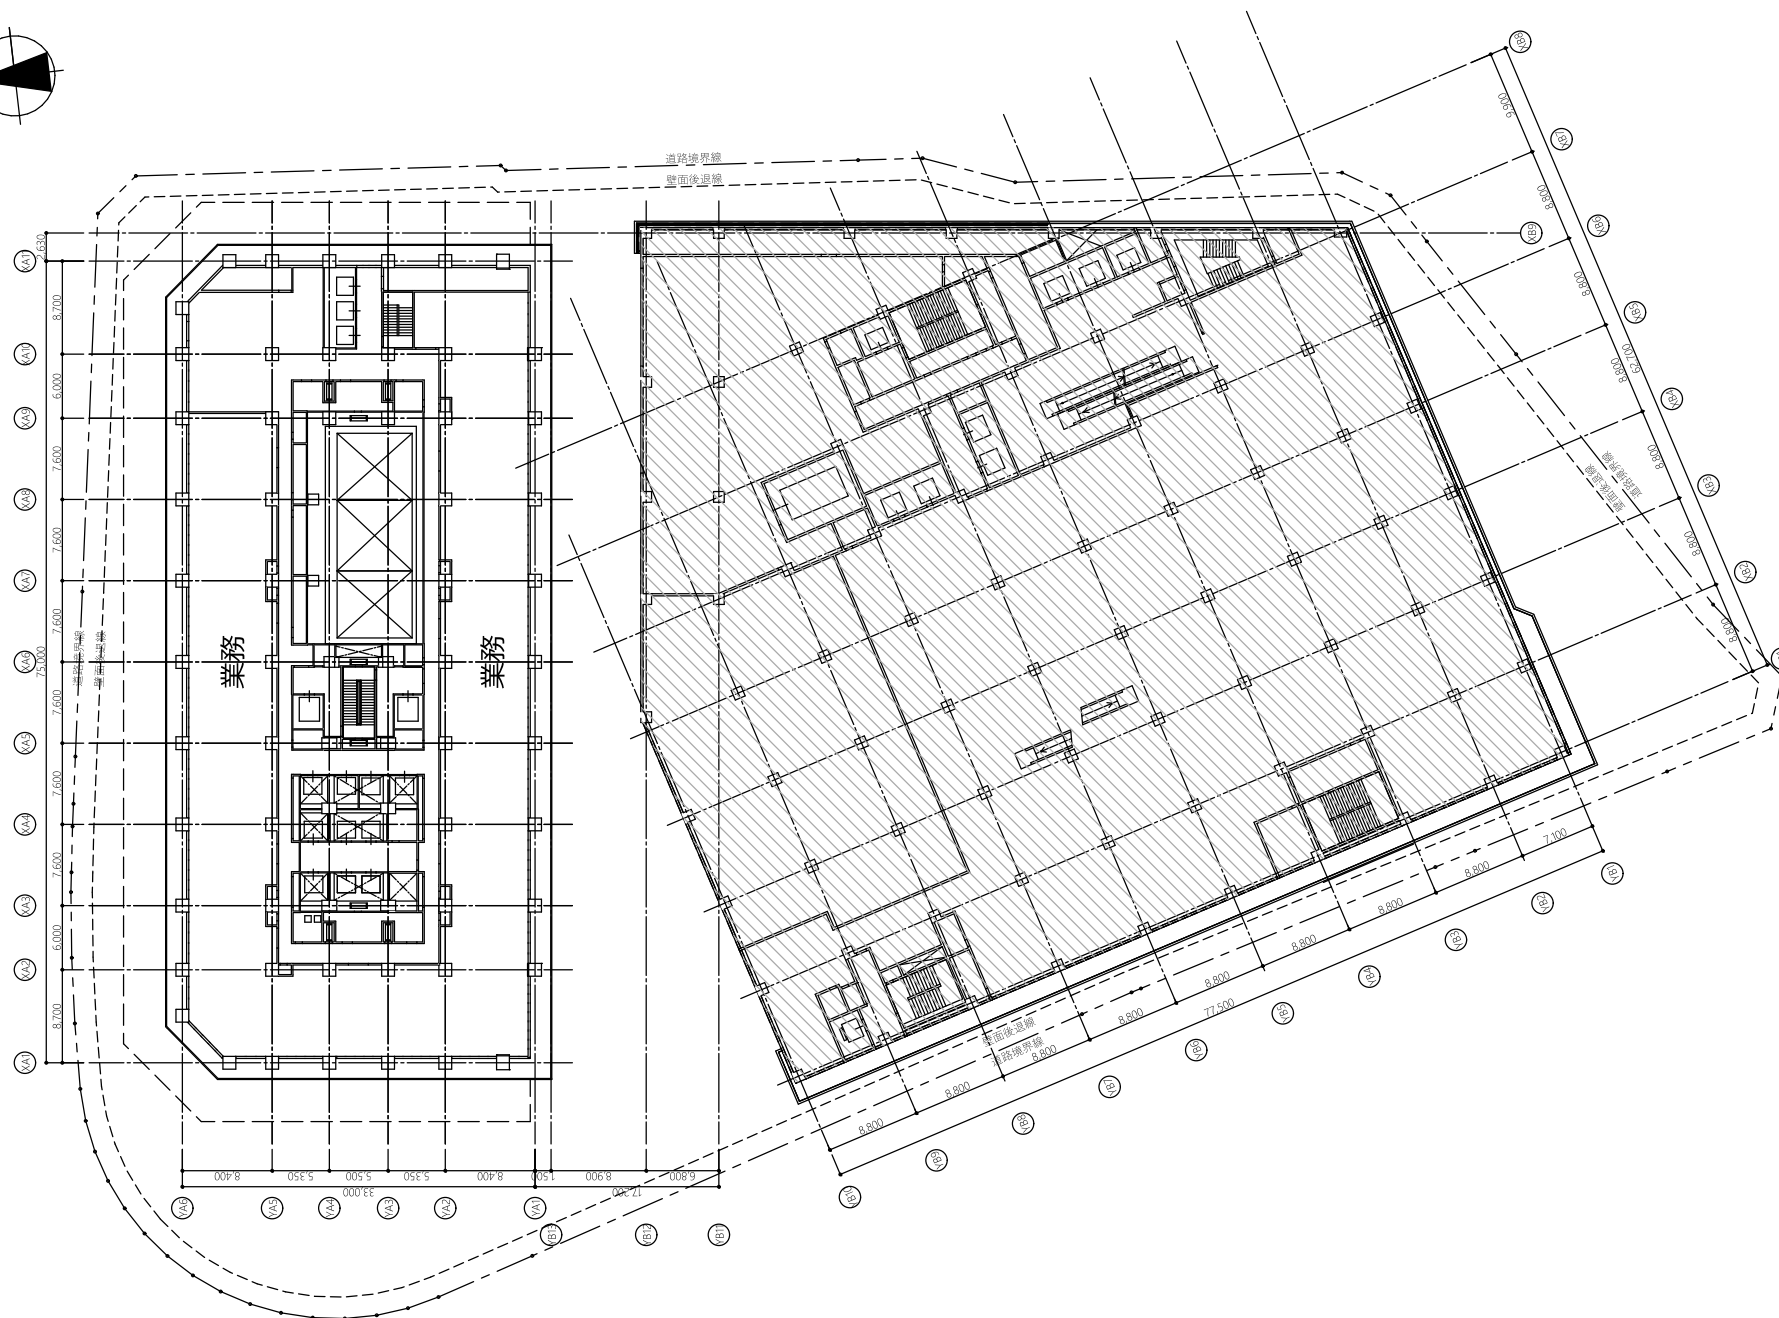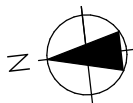

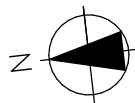


<高層棟>
トレンチピット

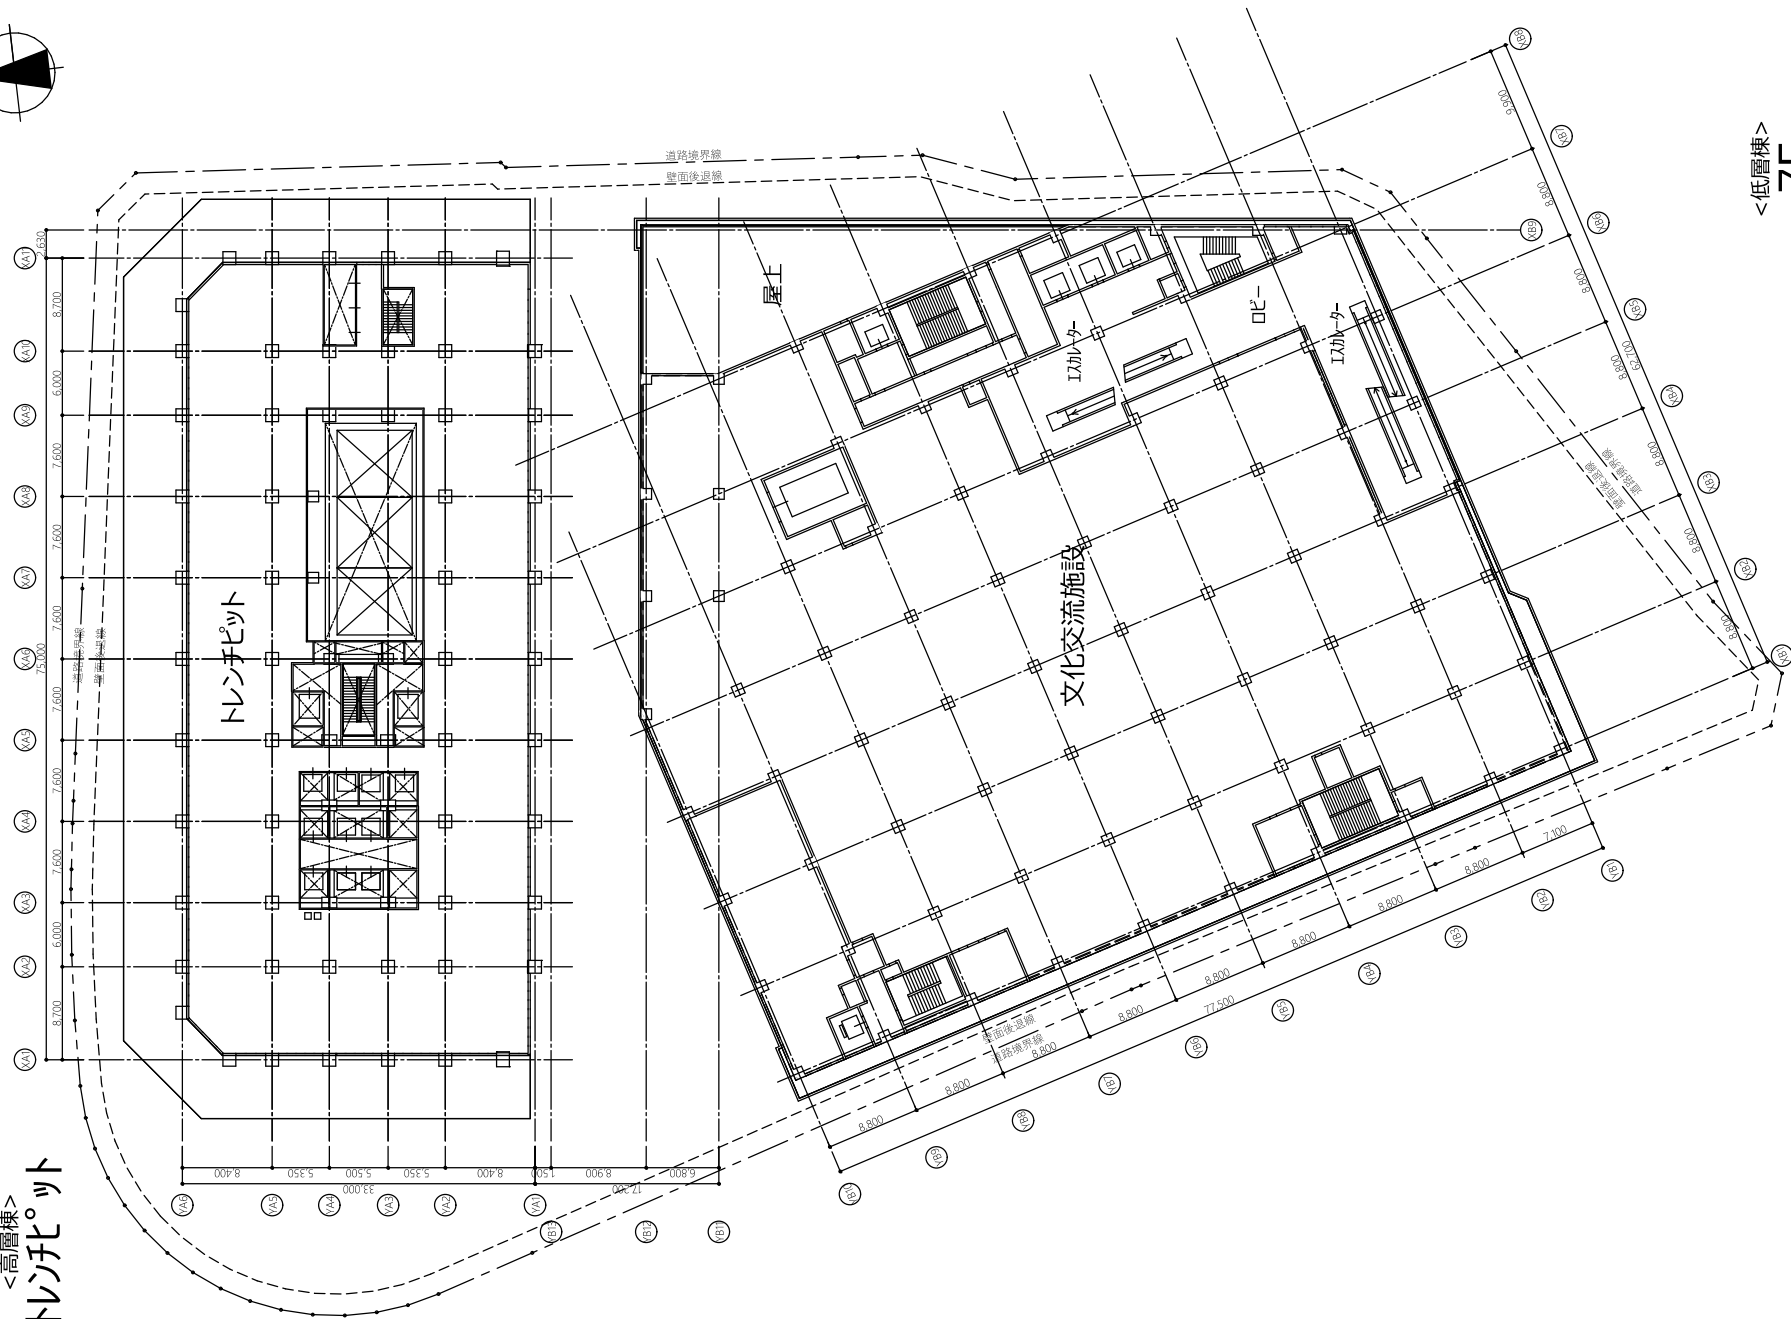

<低層棟>
7F


文化交流

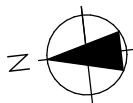


<高層棟>

8F

住宅7071

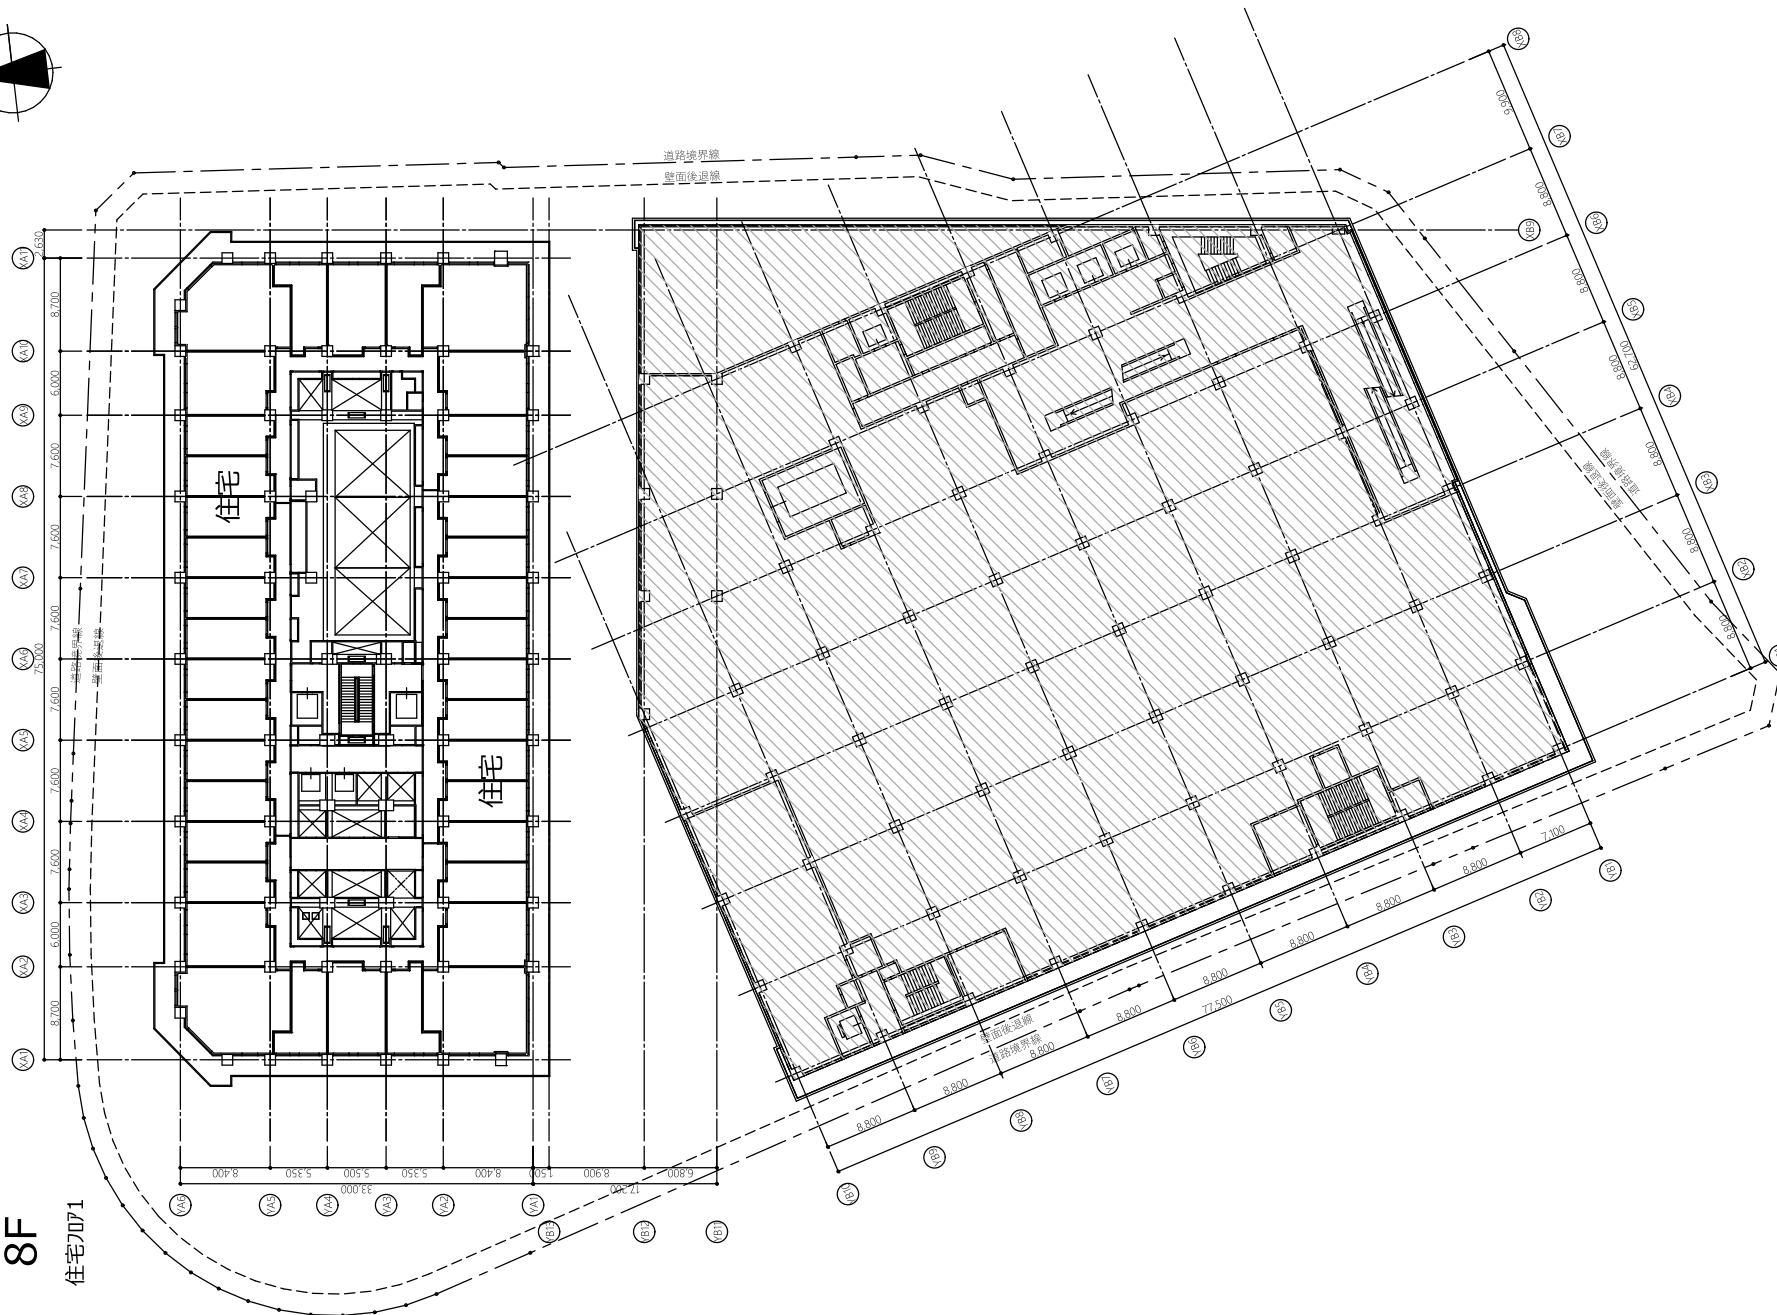


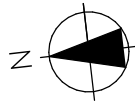

<高層棟>

9F


住宅7072

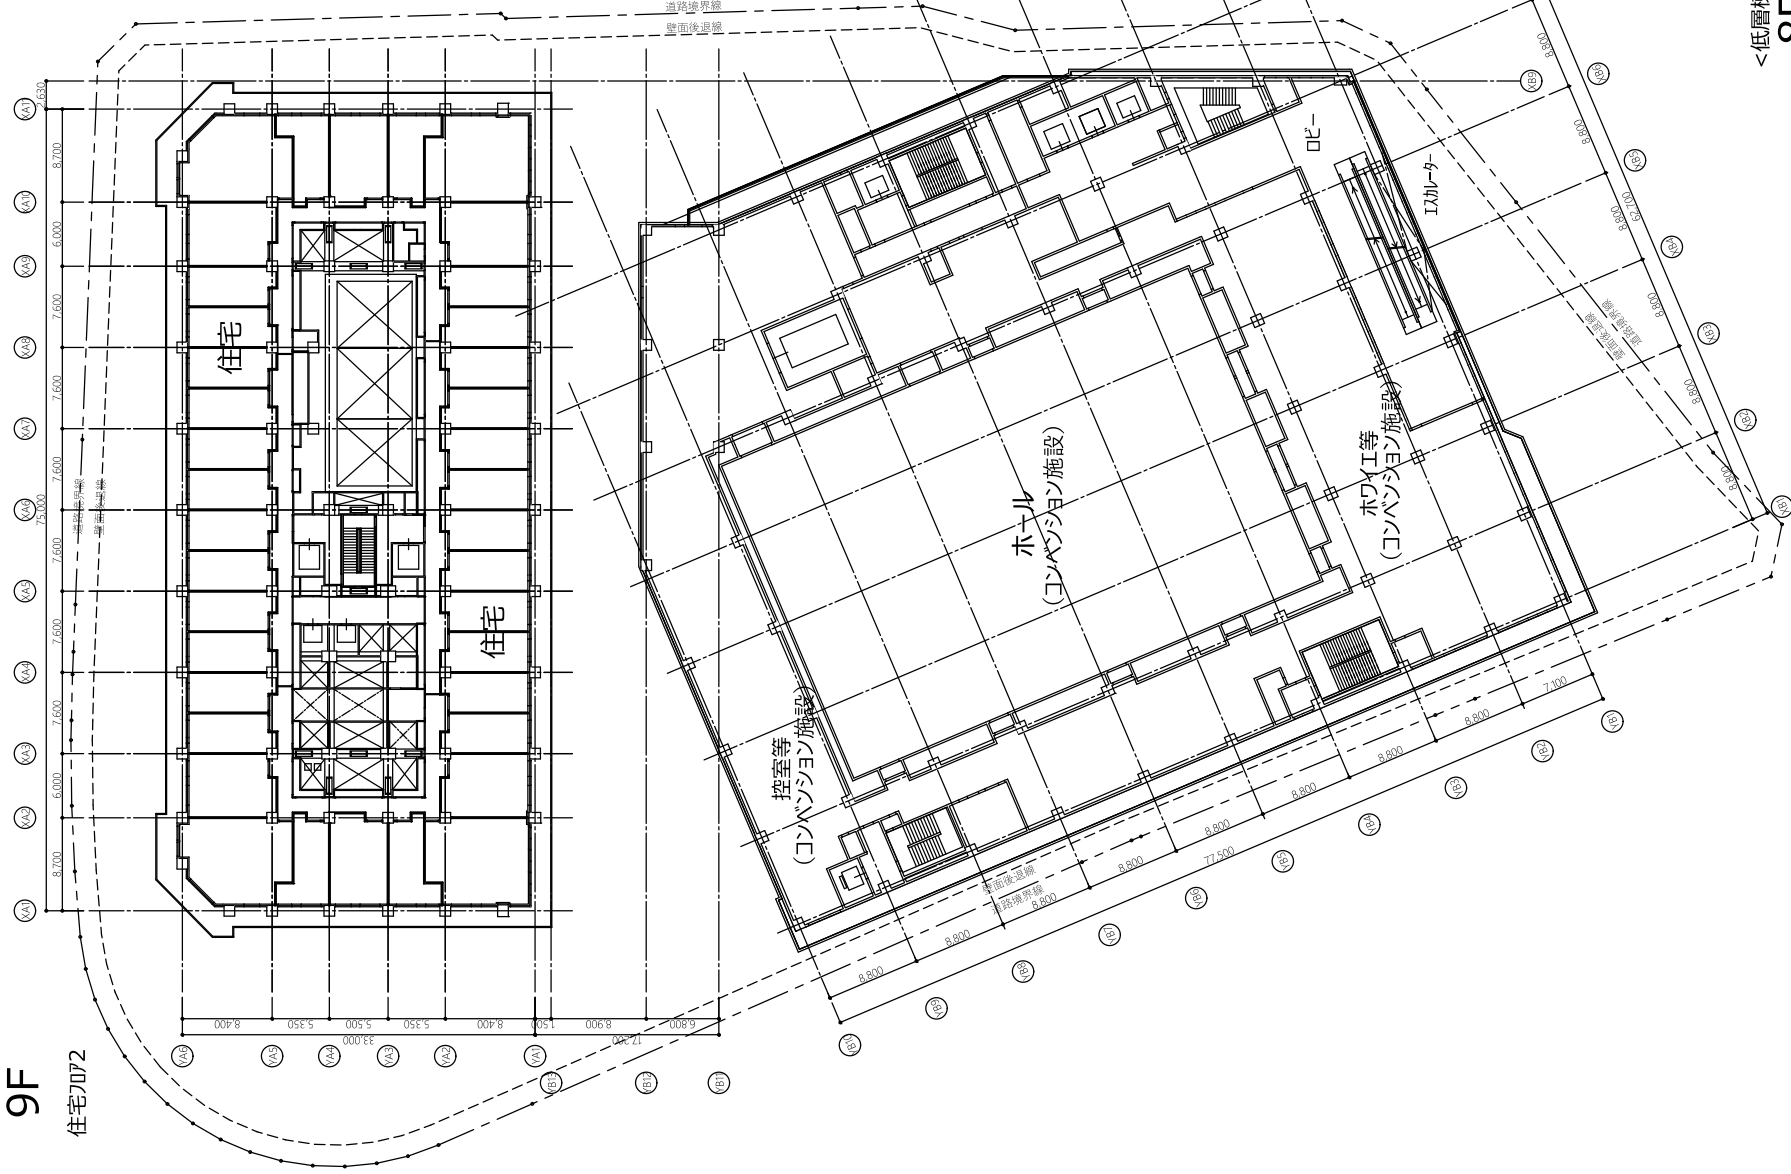


<低層棟>


8F

コンベンション7071

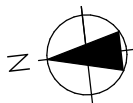


<高層棟>
10F
住宅7073

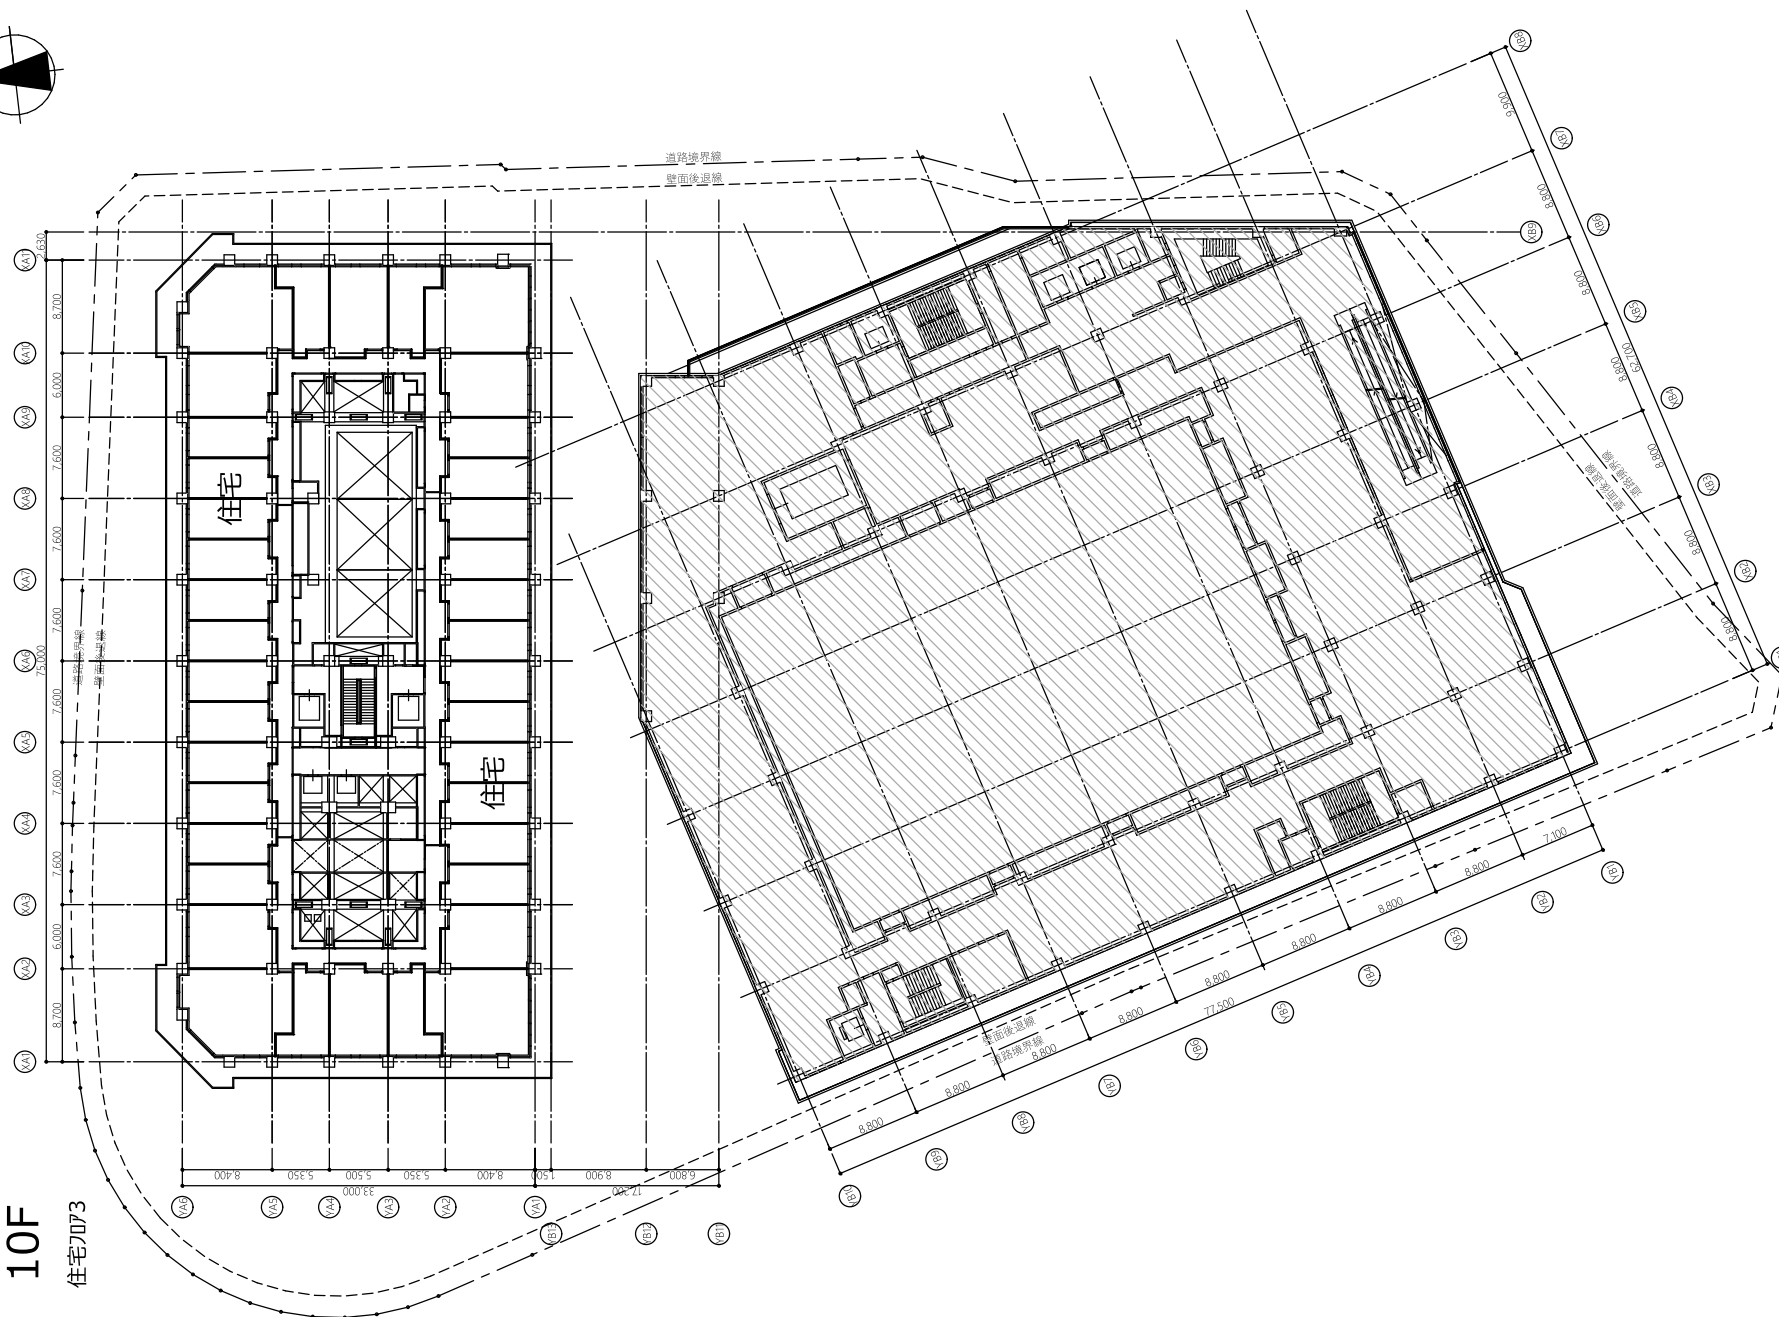

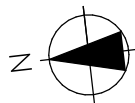


<高層棟>
11F
住宅7074

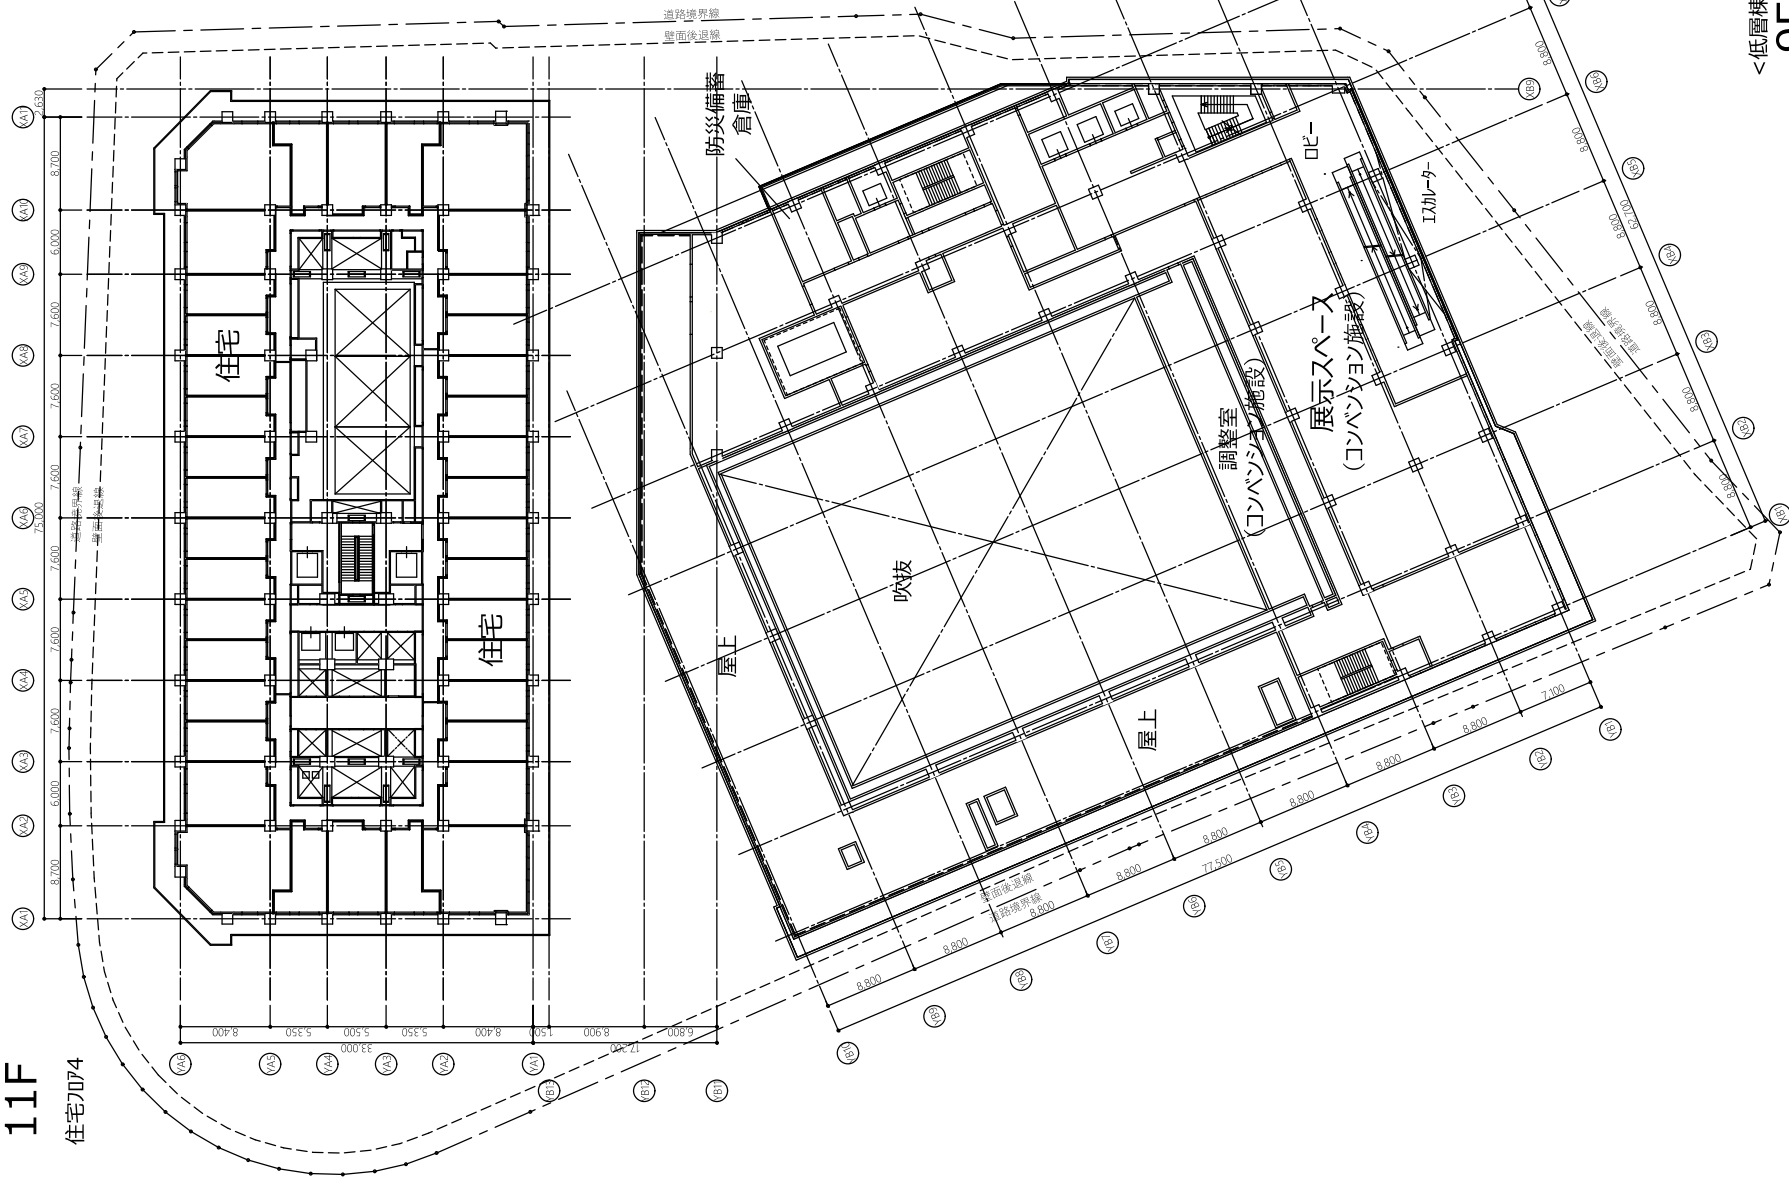


<低層棟>
9F

コンベンション7072

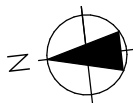


<高層棟>
12F
住宅7075

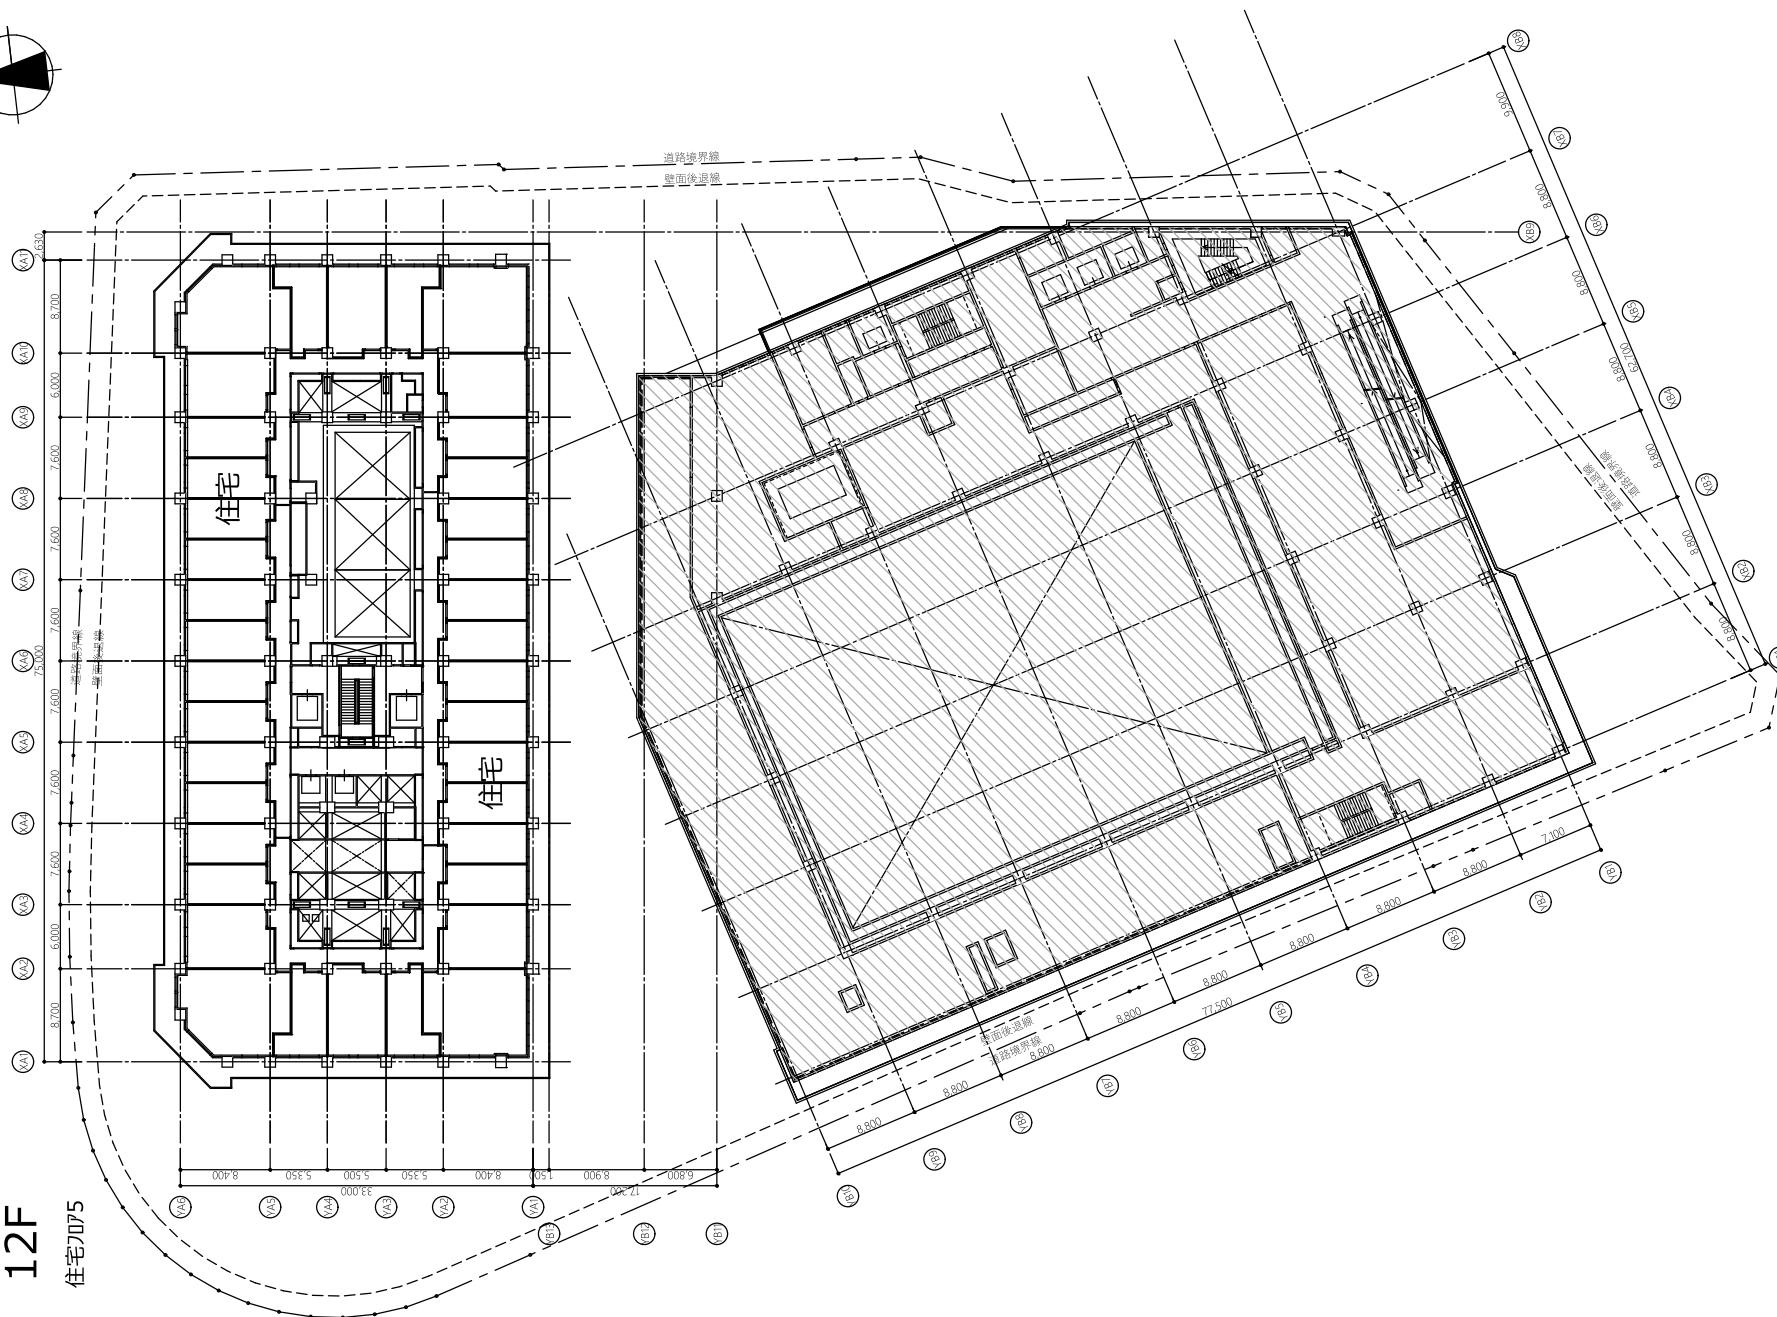











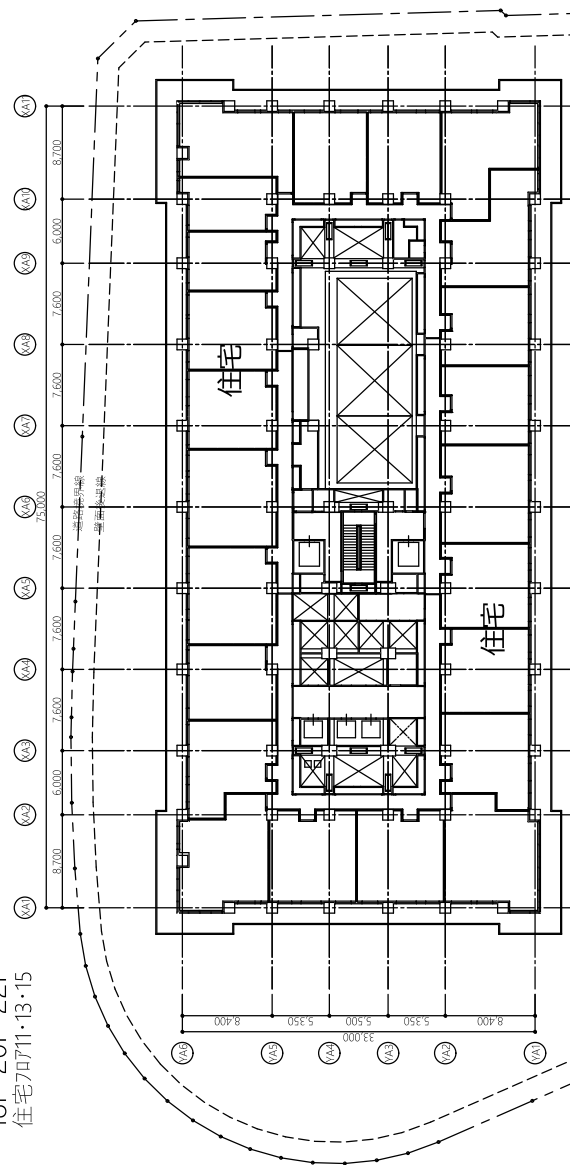





<高層棟>
17F・19F
・21F・23F
住宅7戸10・12・14・16



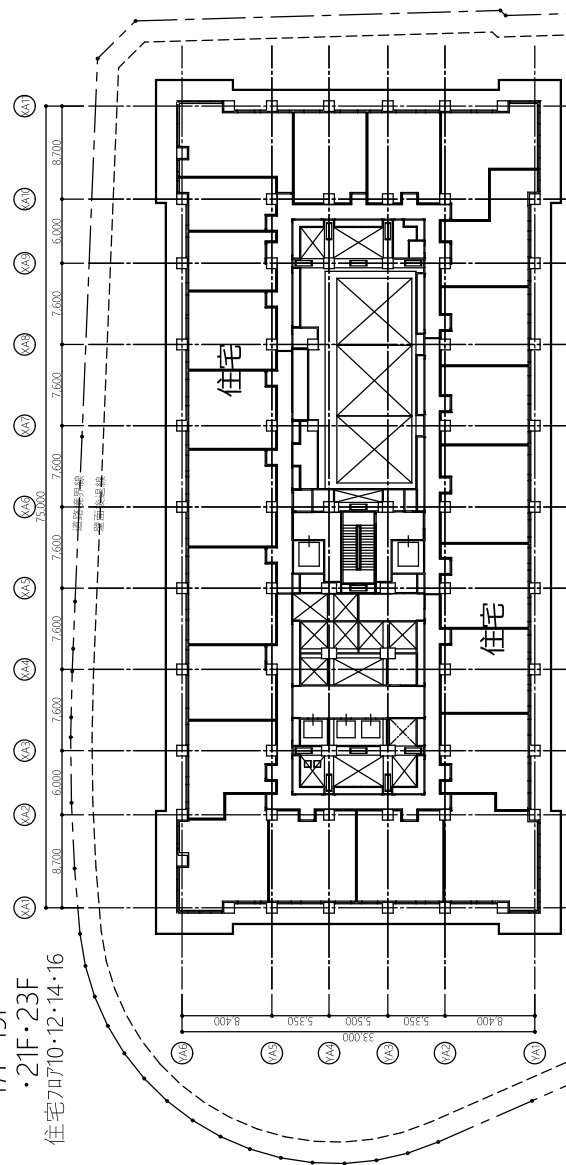



＜高層棟＞
16F
住宅7079

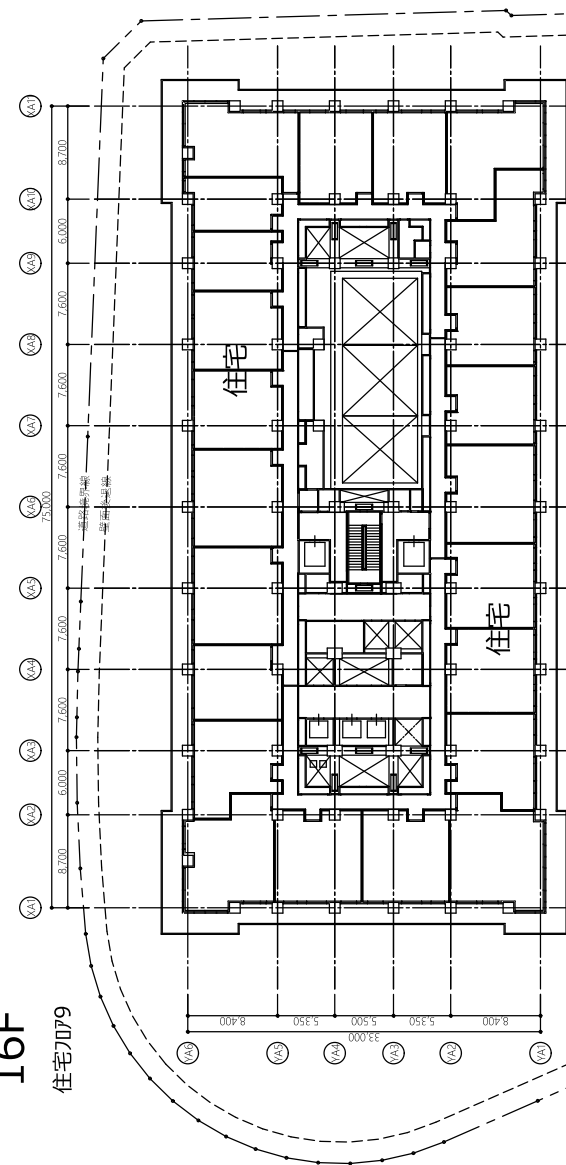

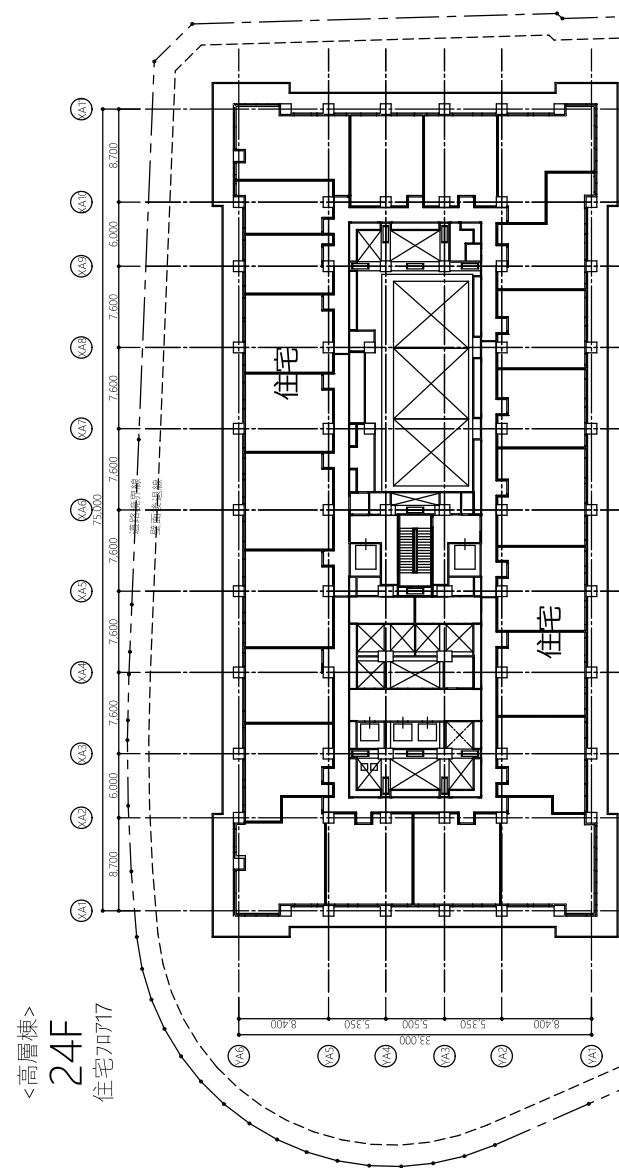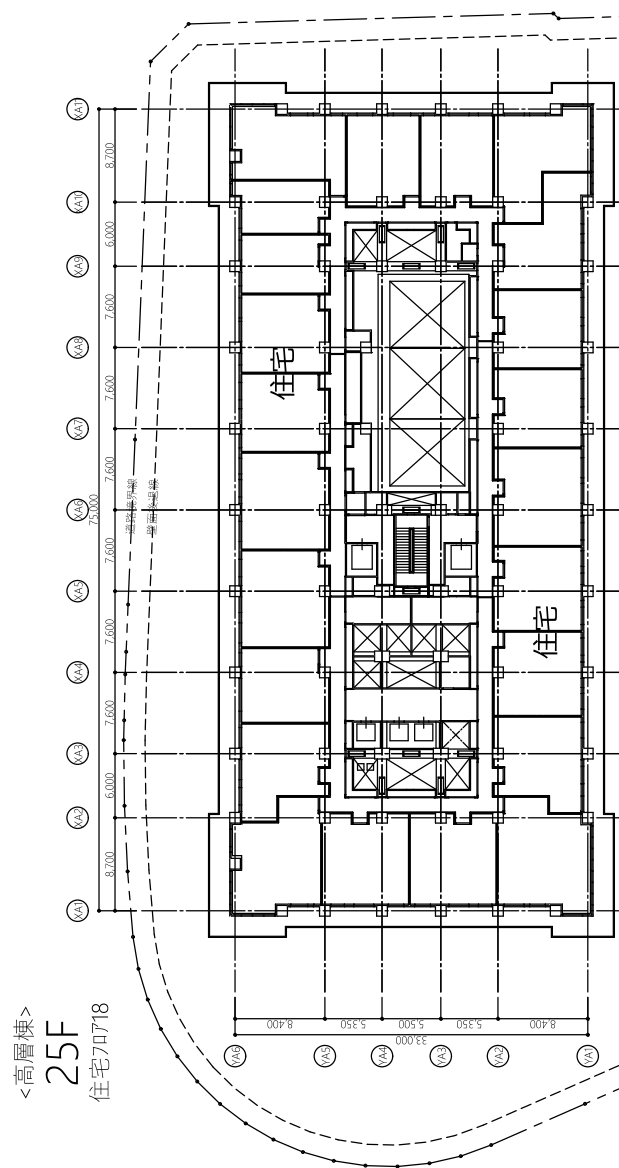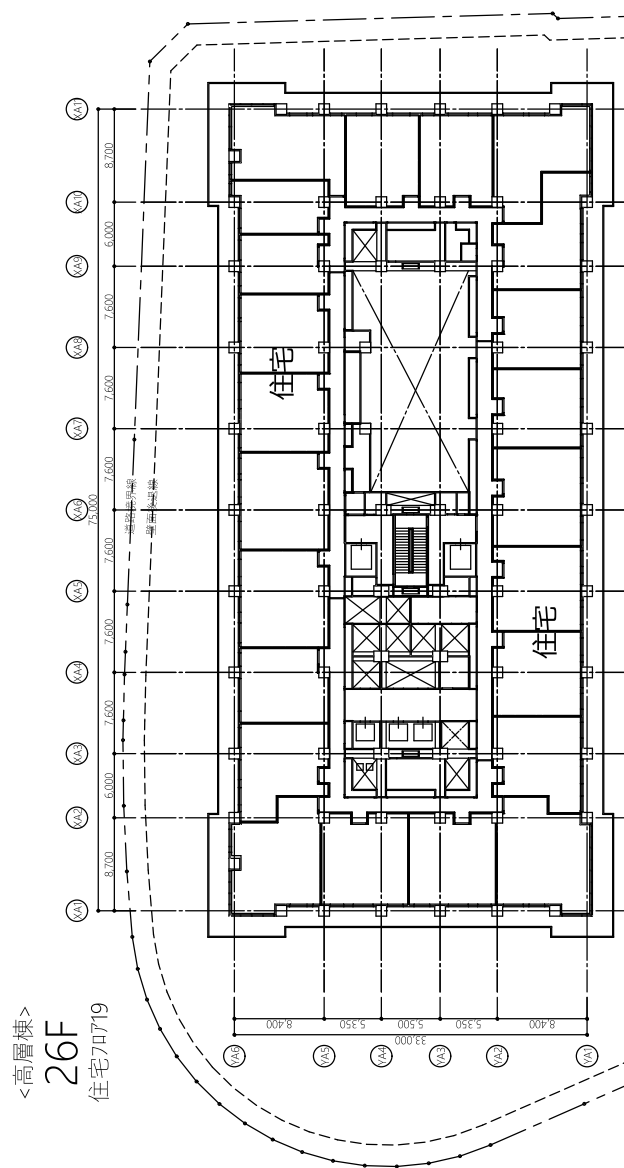


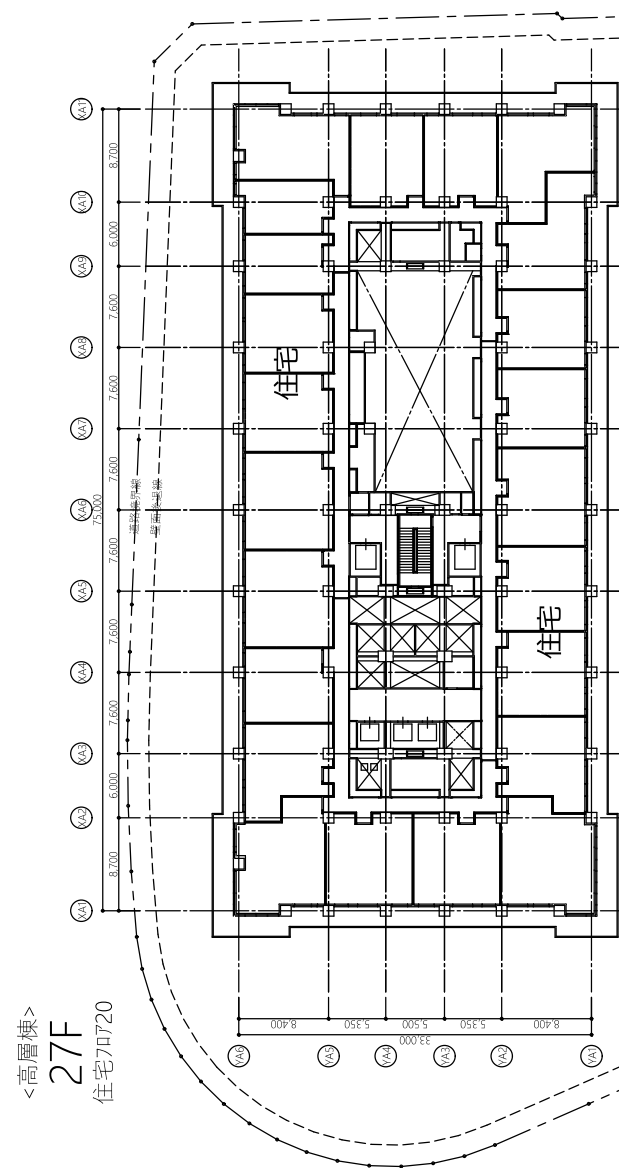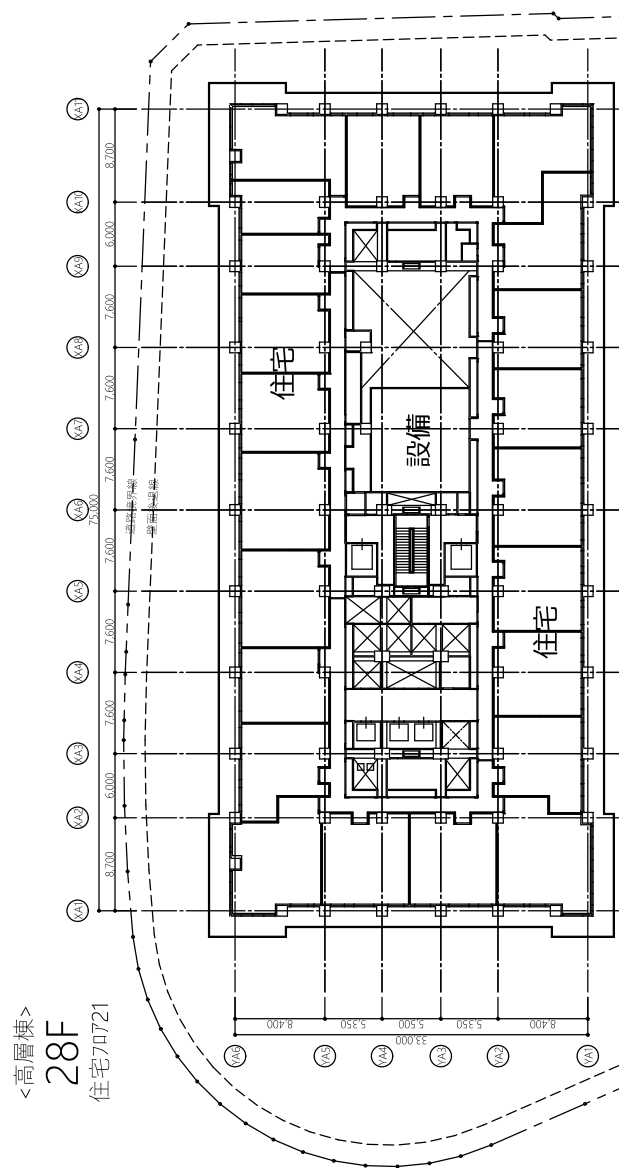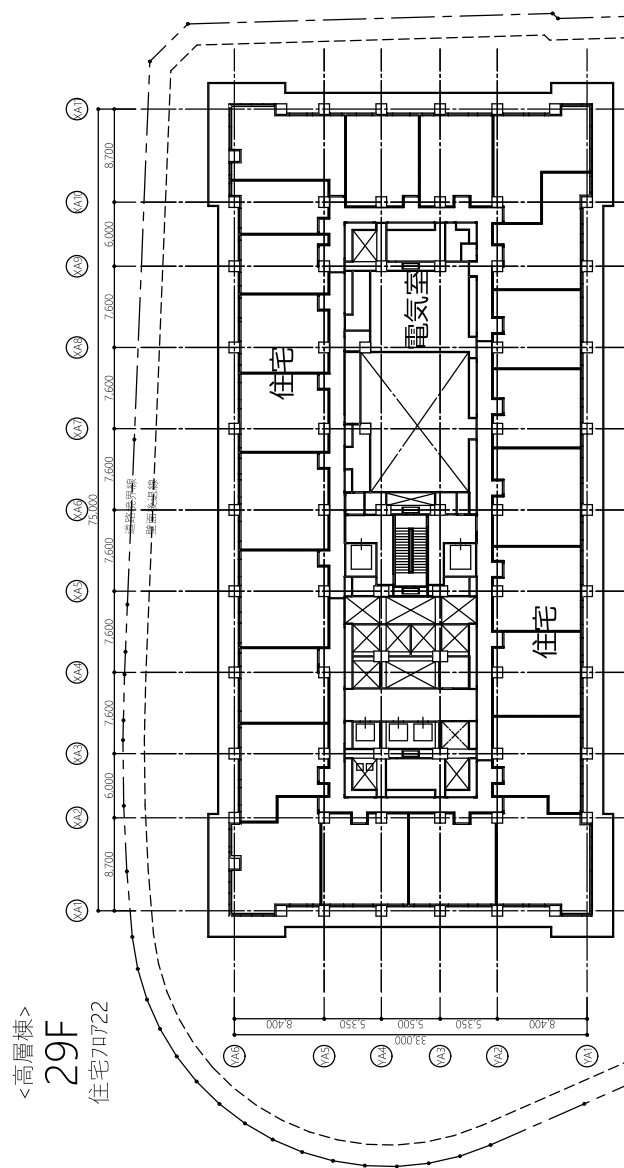

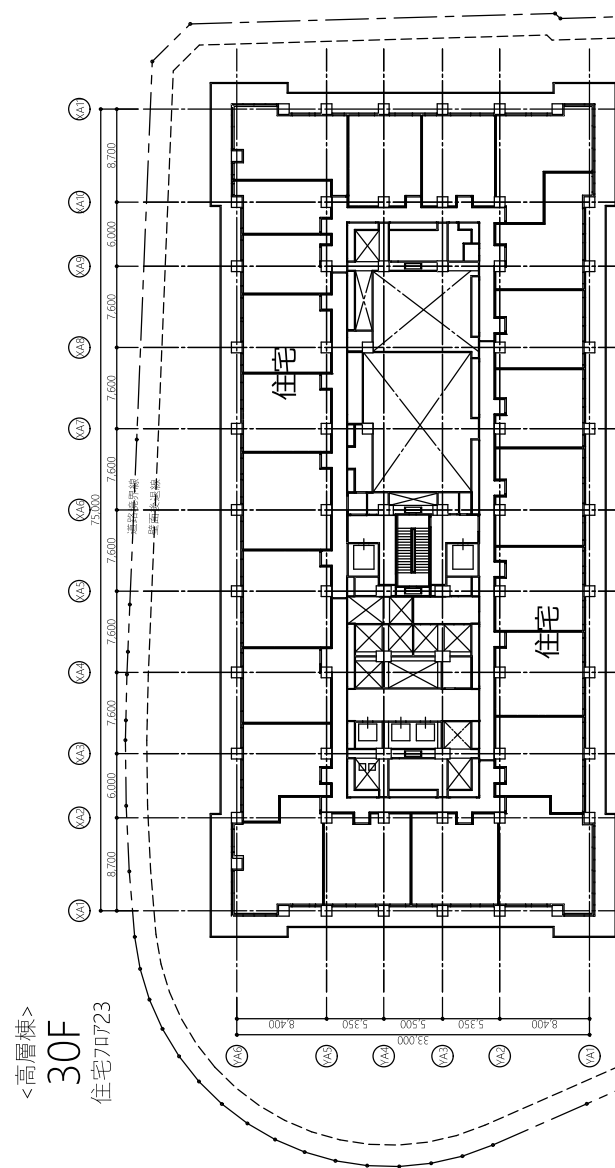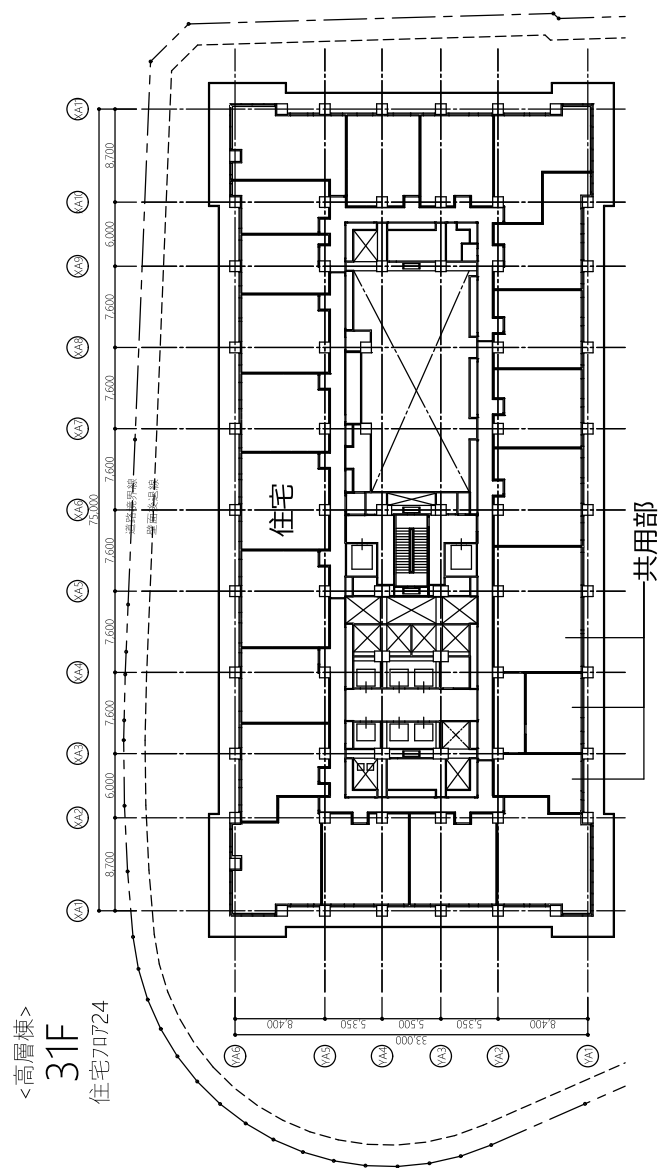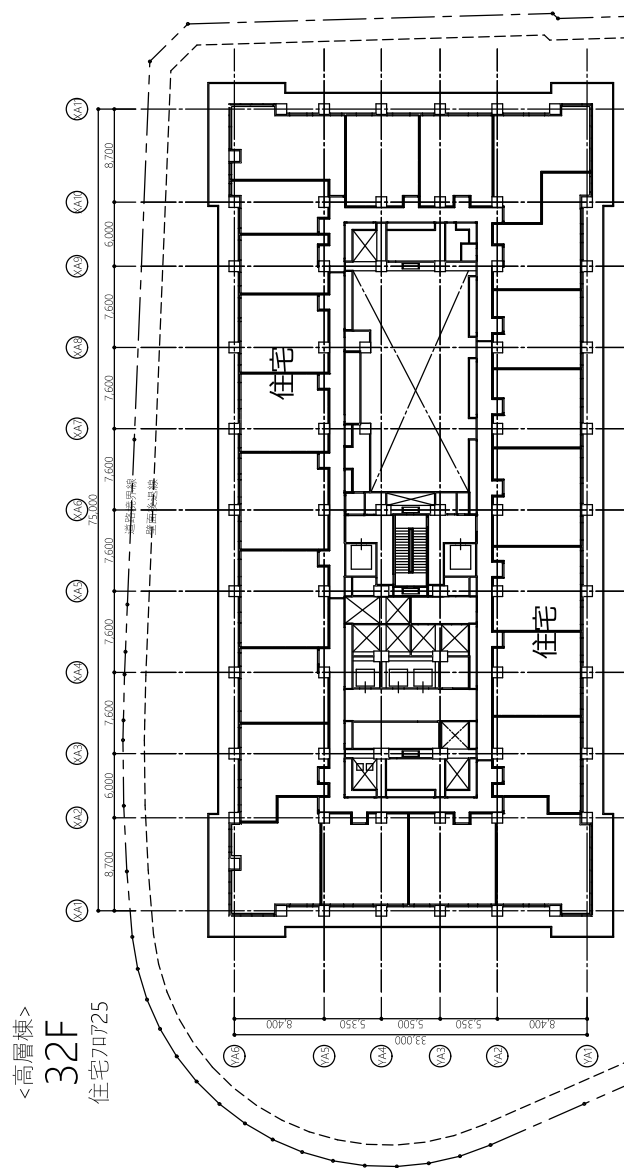


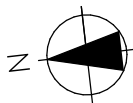


<高層棟>
35F
住宅70728



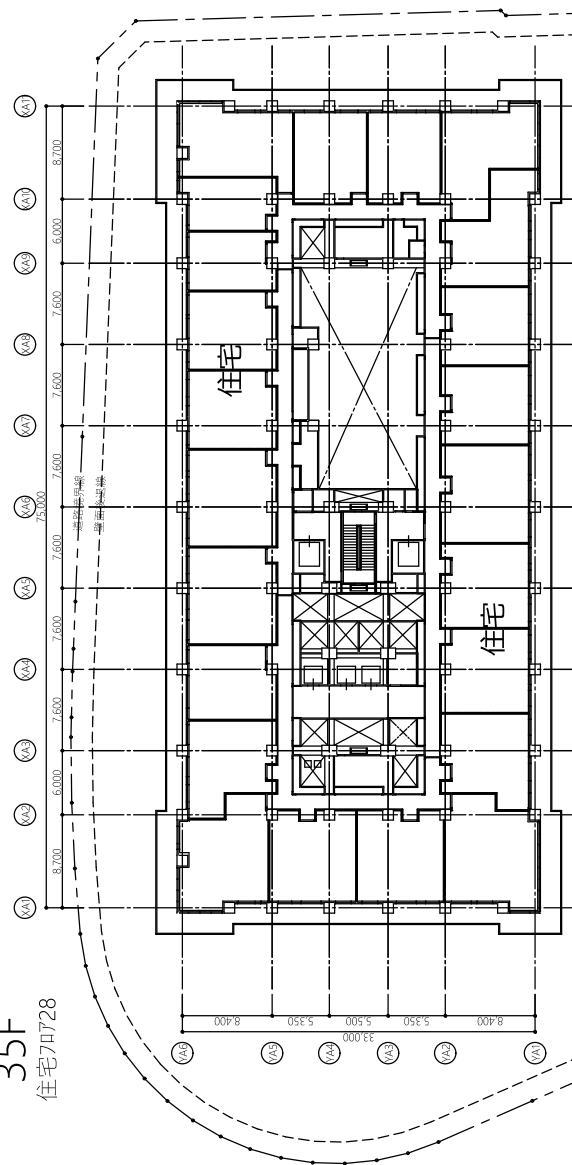



<高層棟>
34F
住宅70727

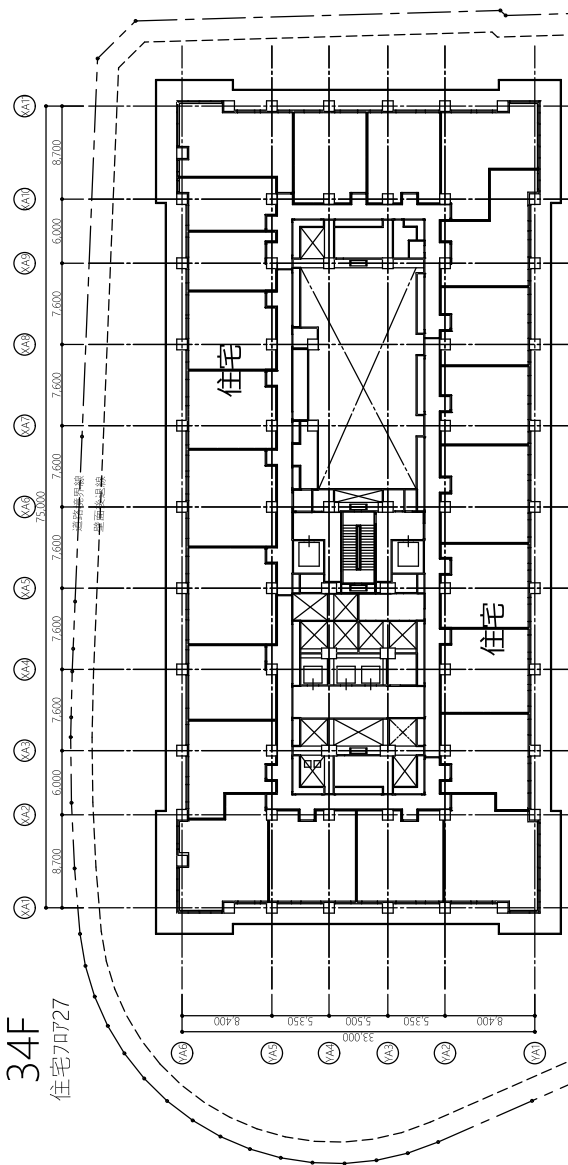


<高層棟>
33F
住宅70726

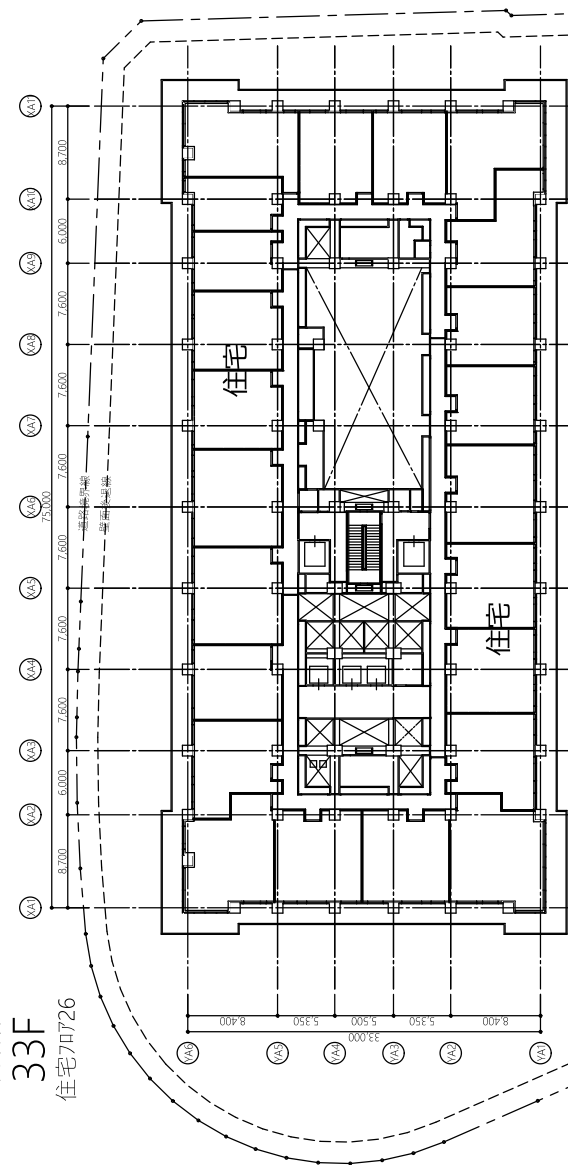

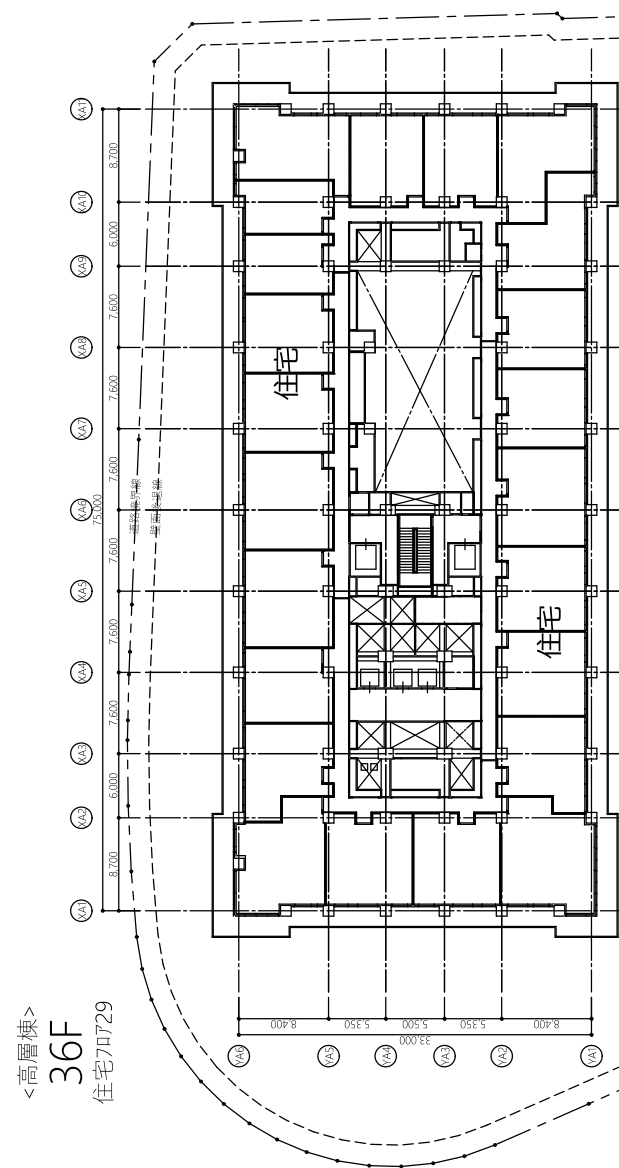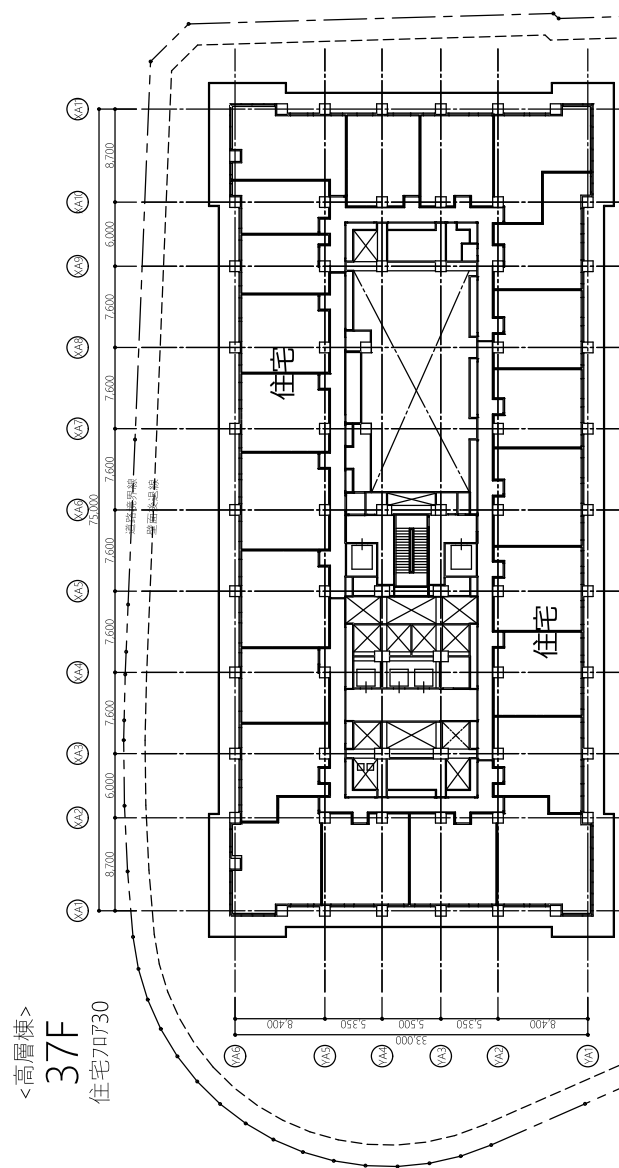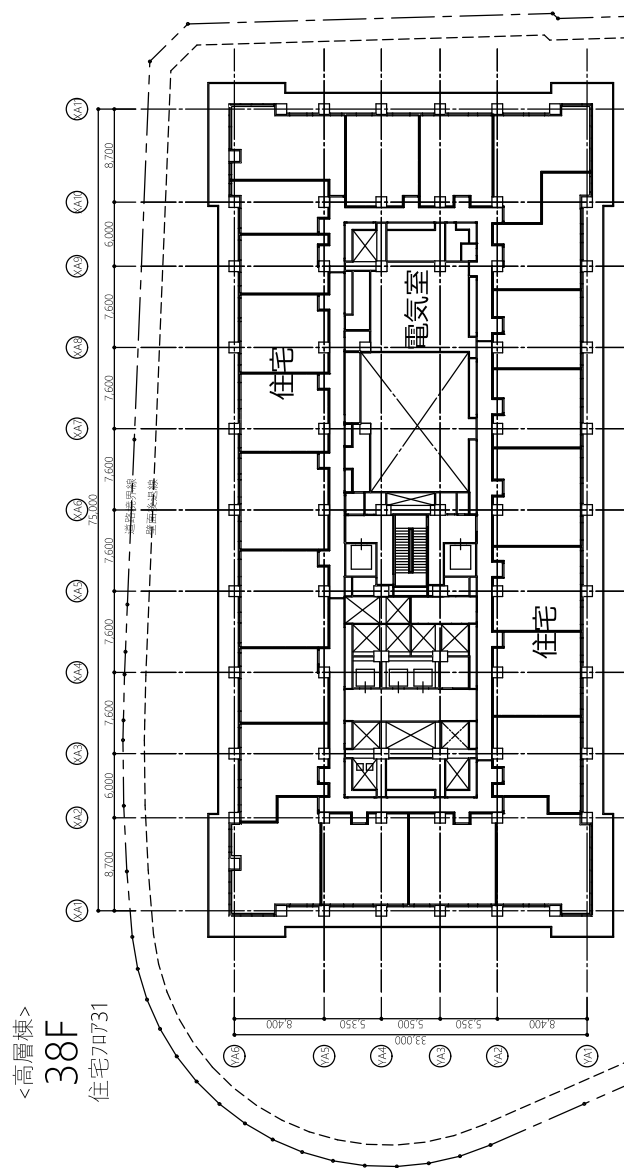


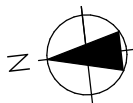


<高層棟>
41F
住宅70734

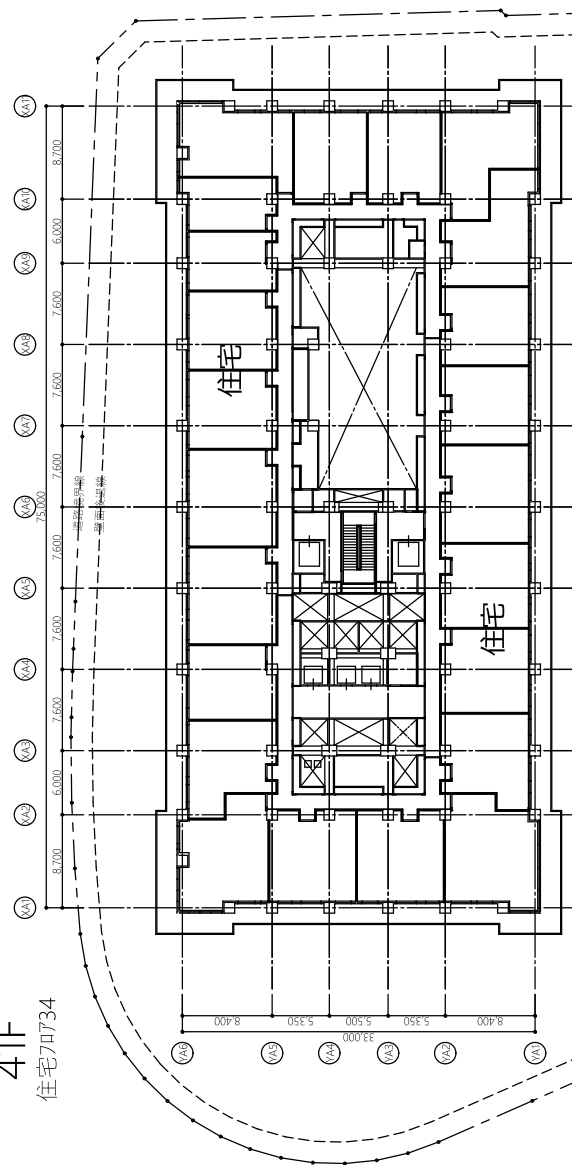


<高層棟>
40F
住宅70733

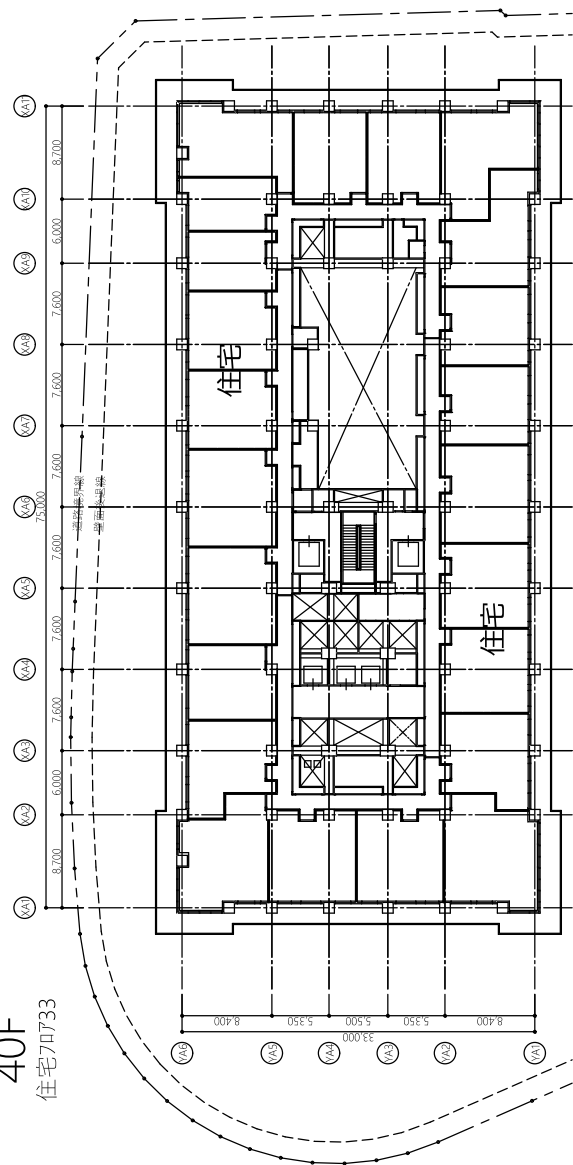


<高層棟>
39F
住宅70732

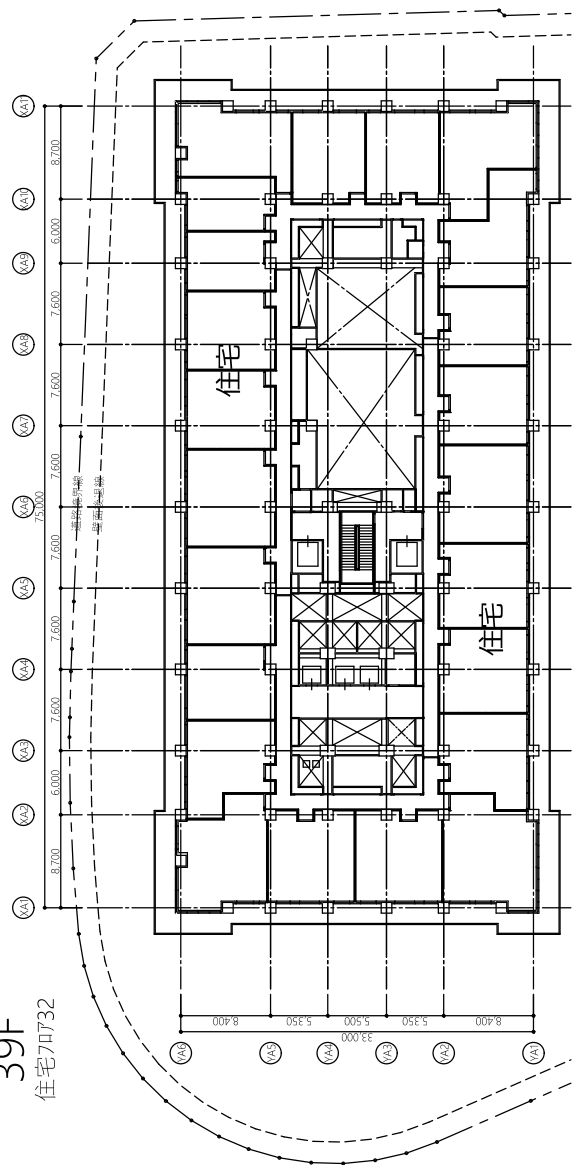


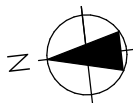


<高層棟>
44F
住宅70737

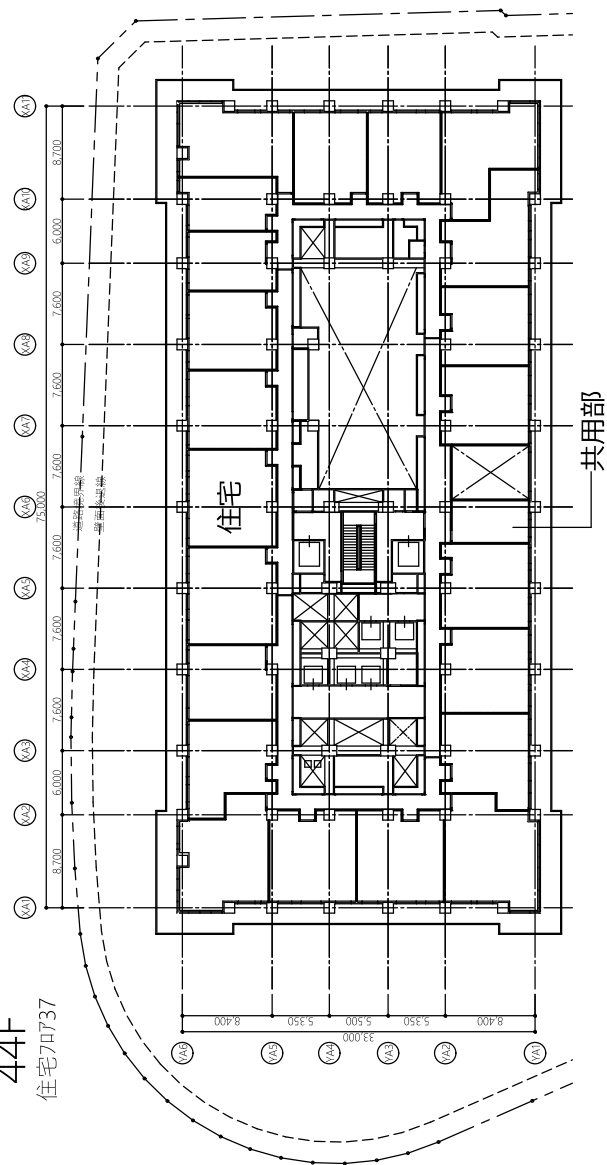


<高層棟>
43F
住宅70736

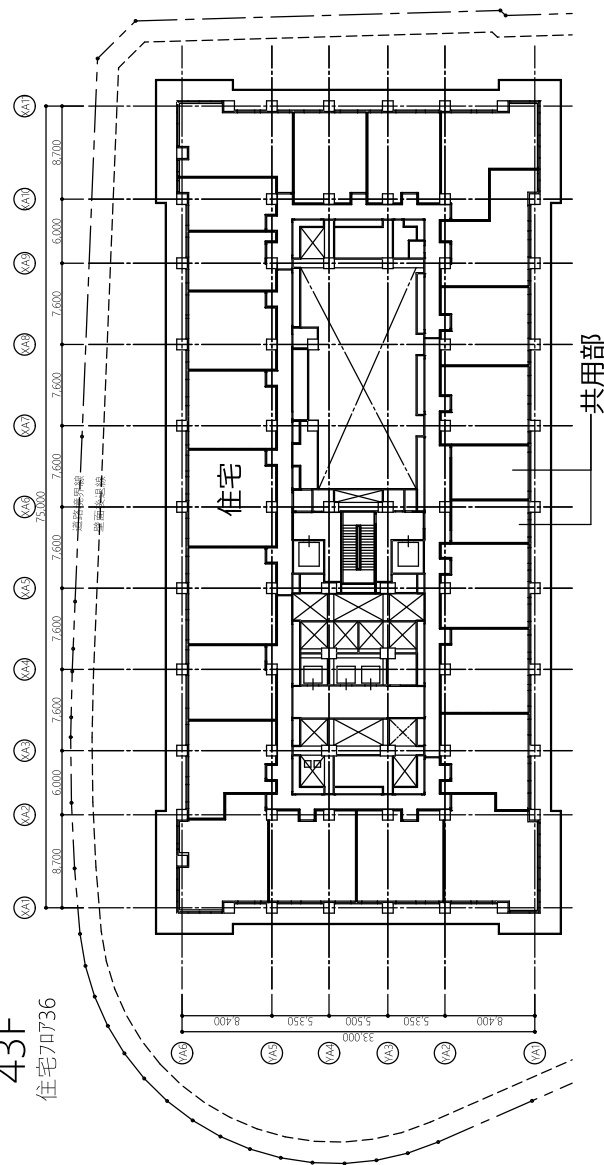


<高層棟>
42F
住宅70735

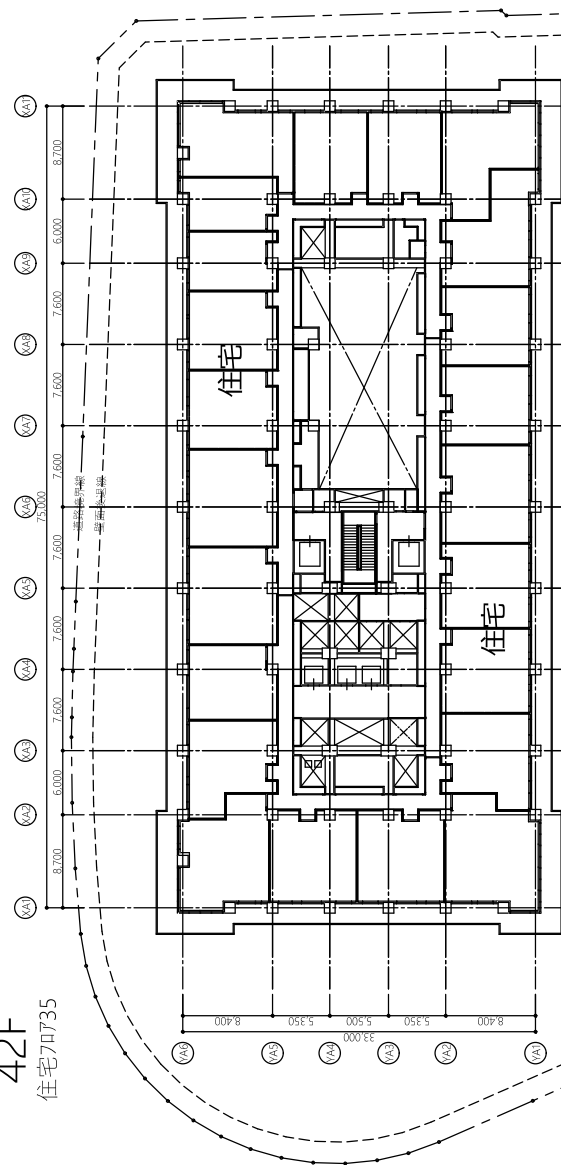




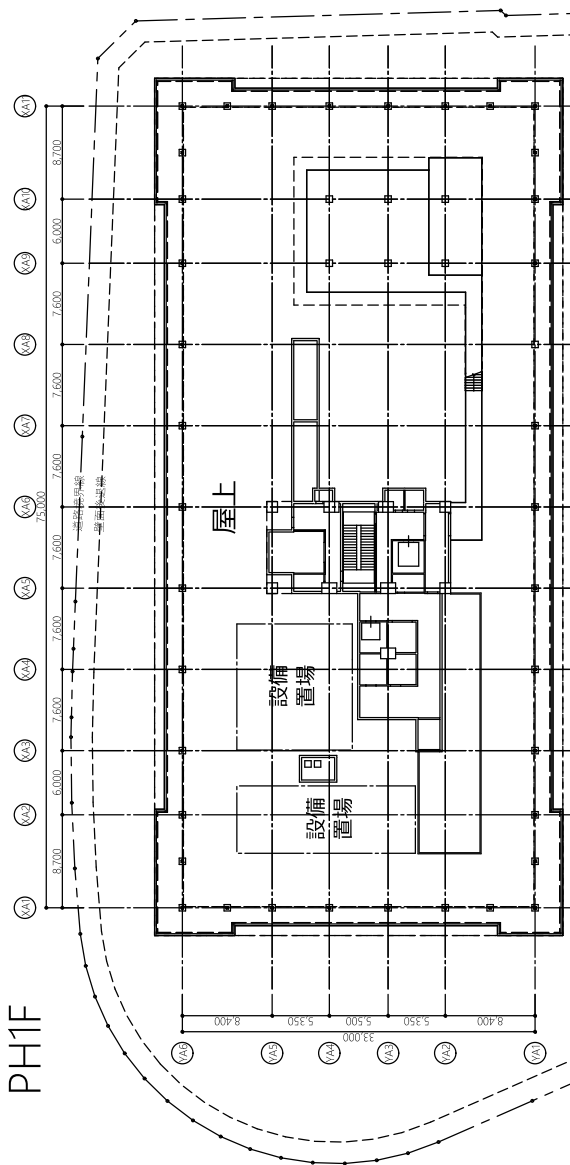


46F
高層棟
住宅70739

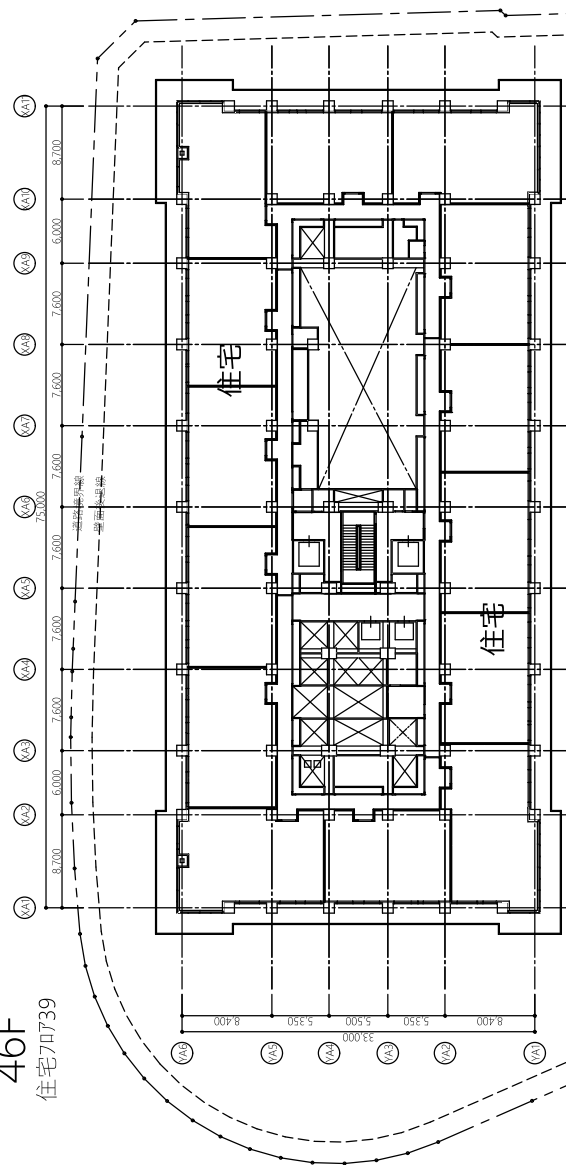


<高層棟>
45F
住宅70738

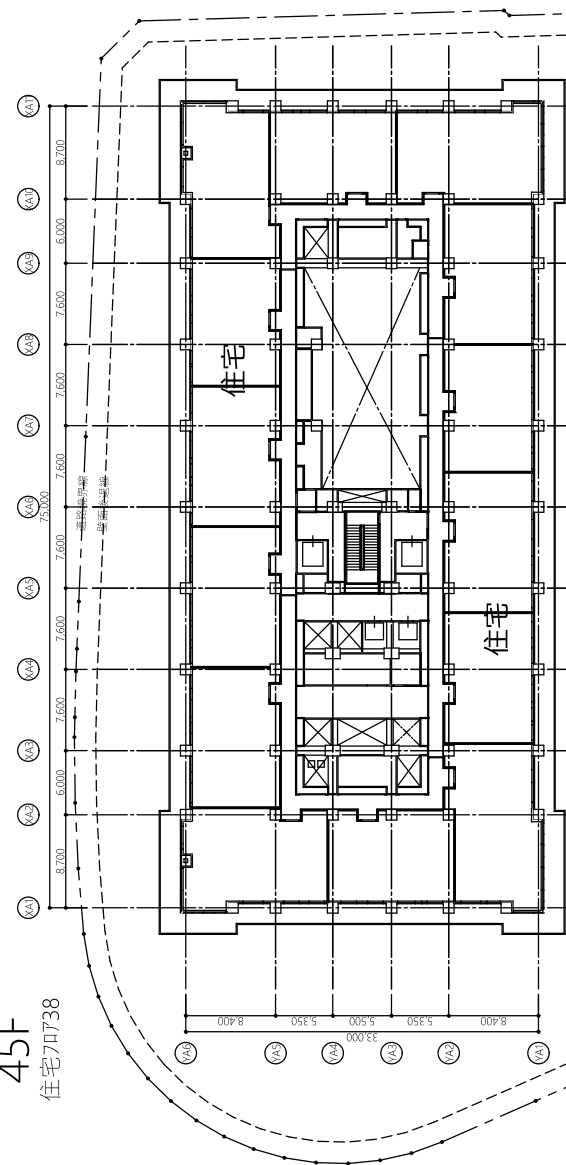

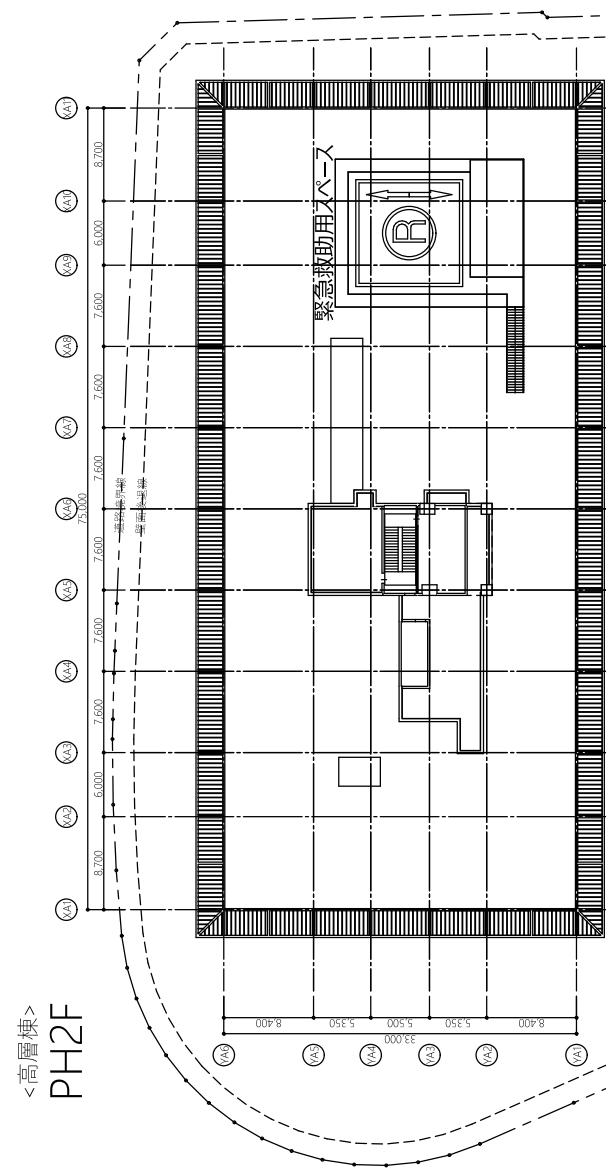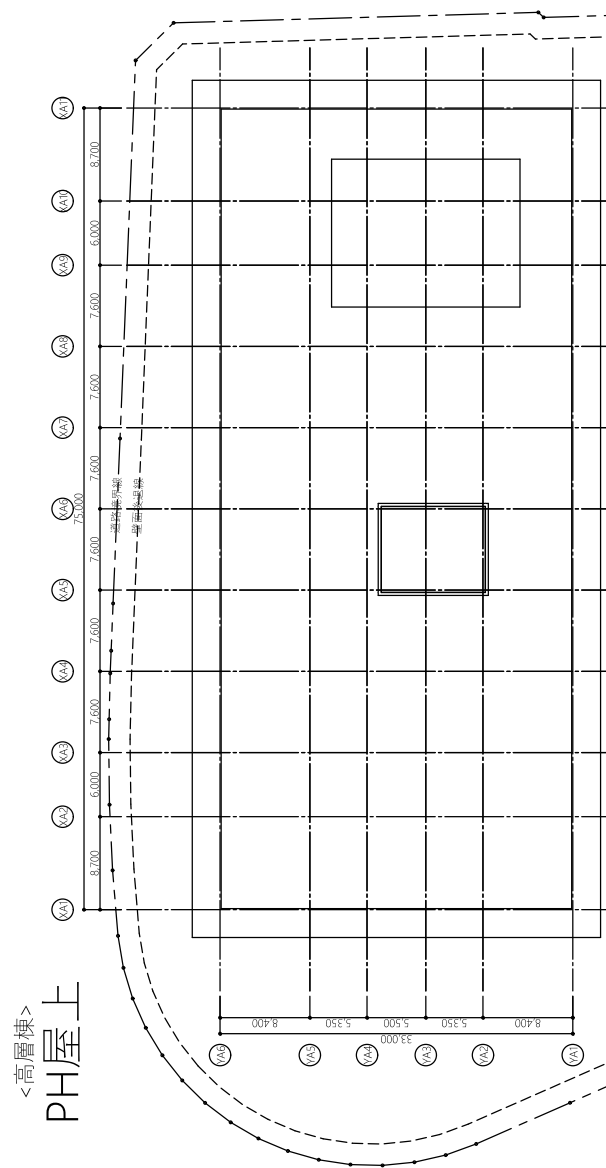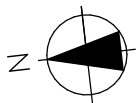


事業計画書原本はA1サイズによる出力となります。

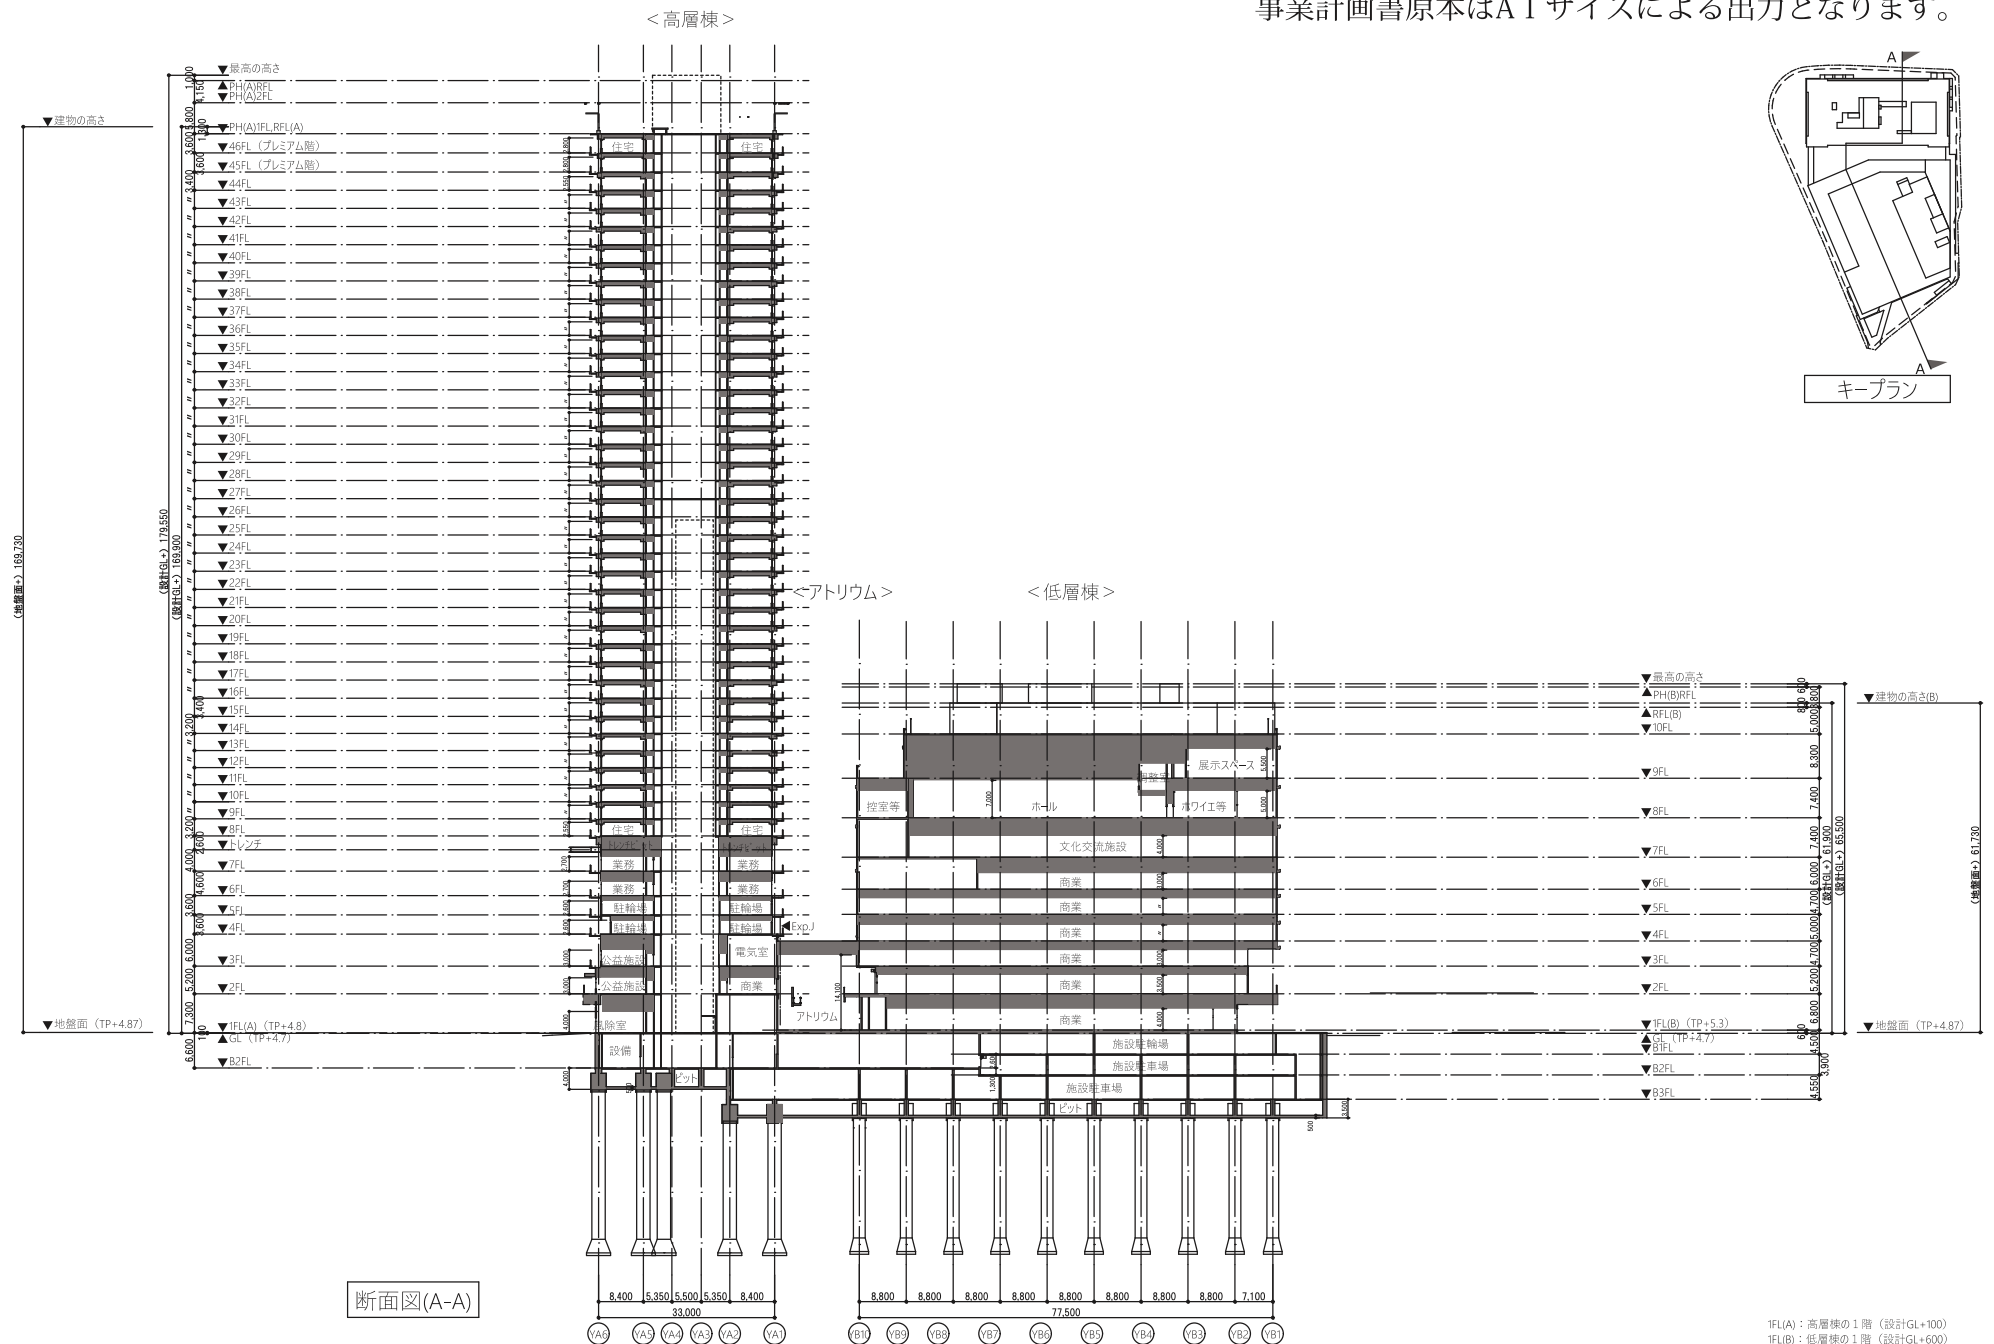

添付書類 (4) 設計図 施設建築物 断面図(A-A) (4)

1:500


事業計画書原本はA1サイズによる出力となります。

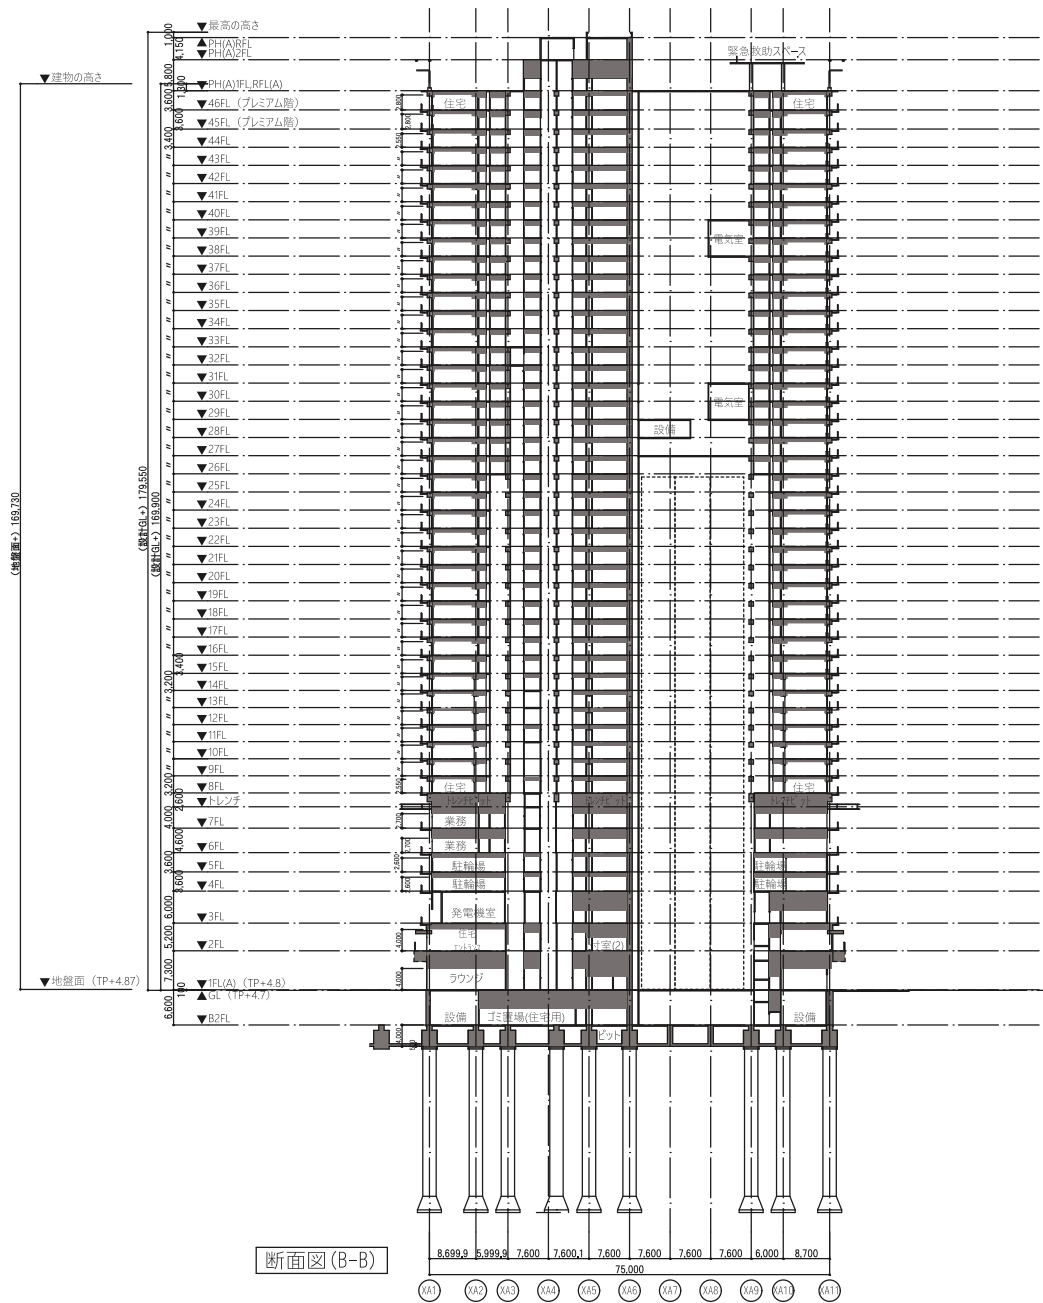


断面図(C-C)




1FL(A) : 高層棟の1階 (設計GL+100)
1FL(B) : 低層棟の1階 (設計GL+600)

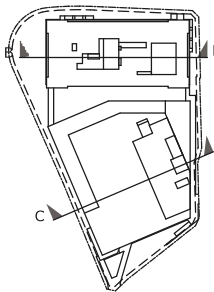

キープラン

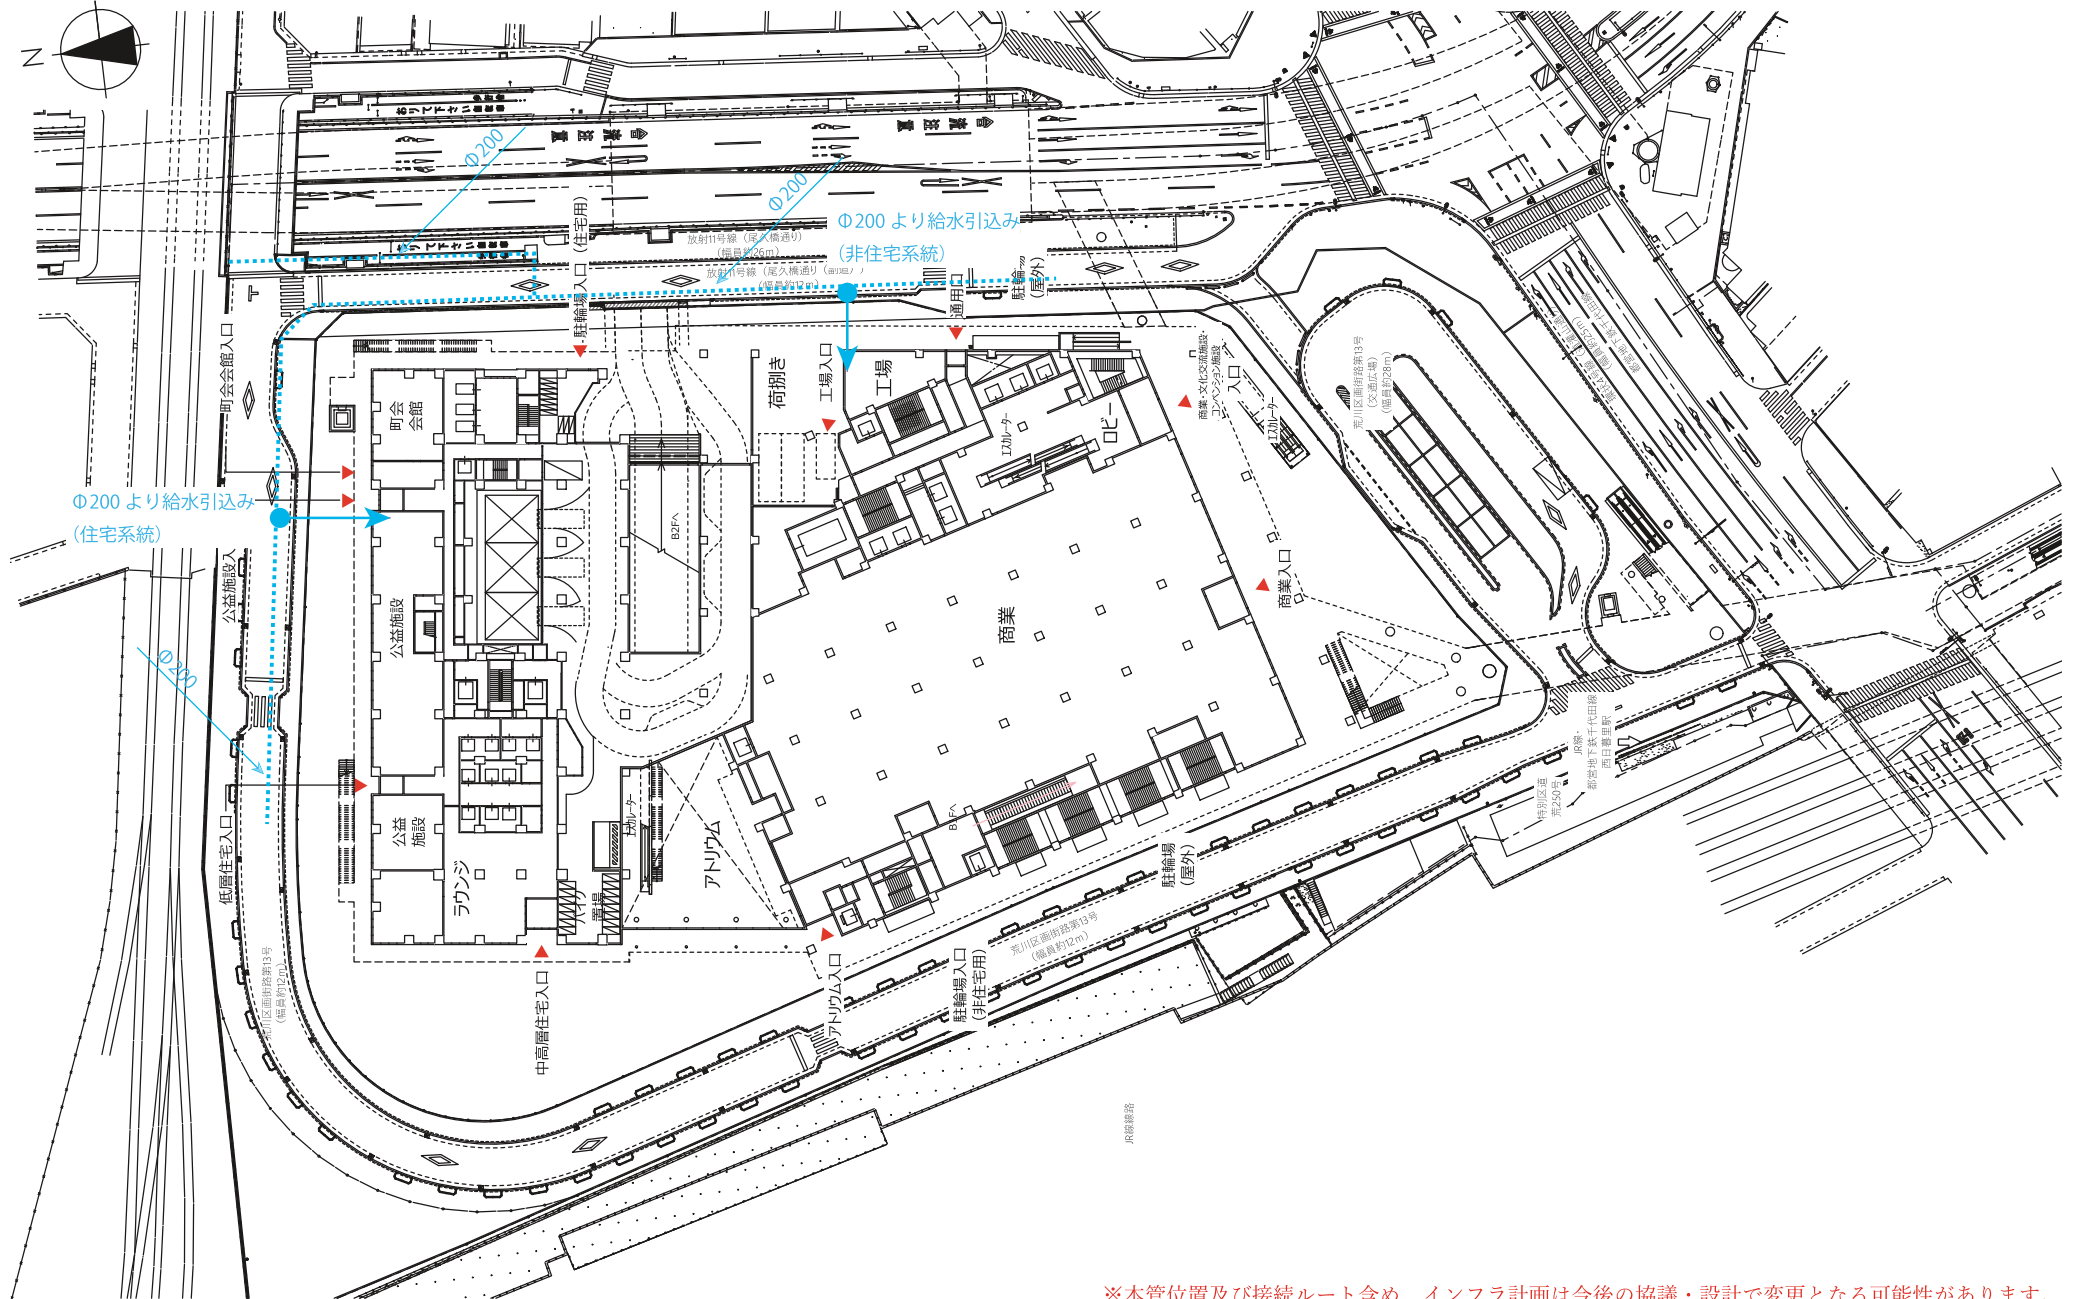

※本管位置及び接続ルート含め、インフラ計画は今後の協議・設計で変更となる可能性があります。

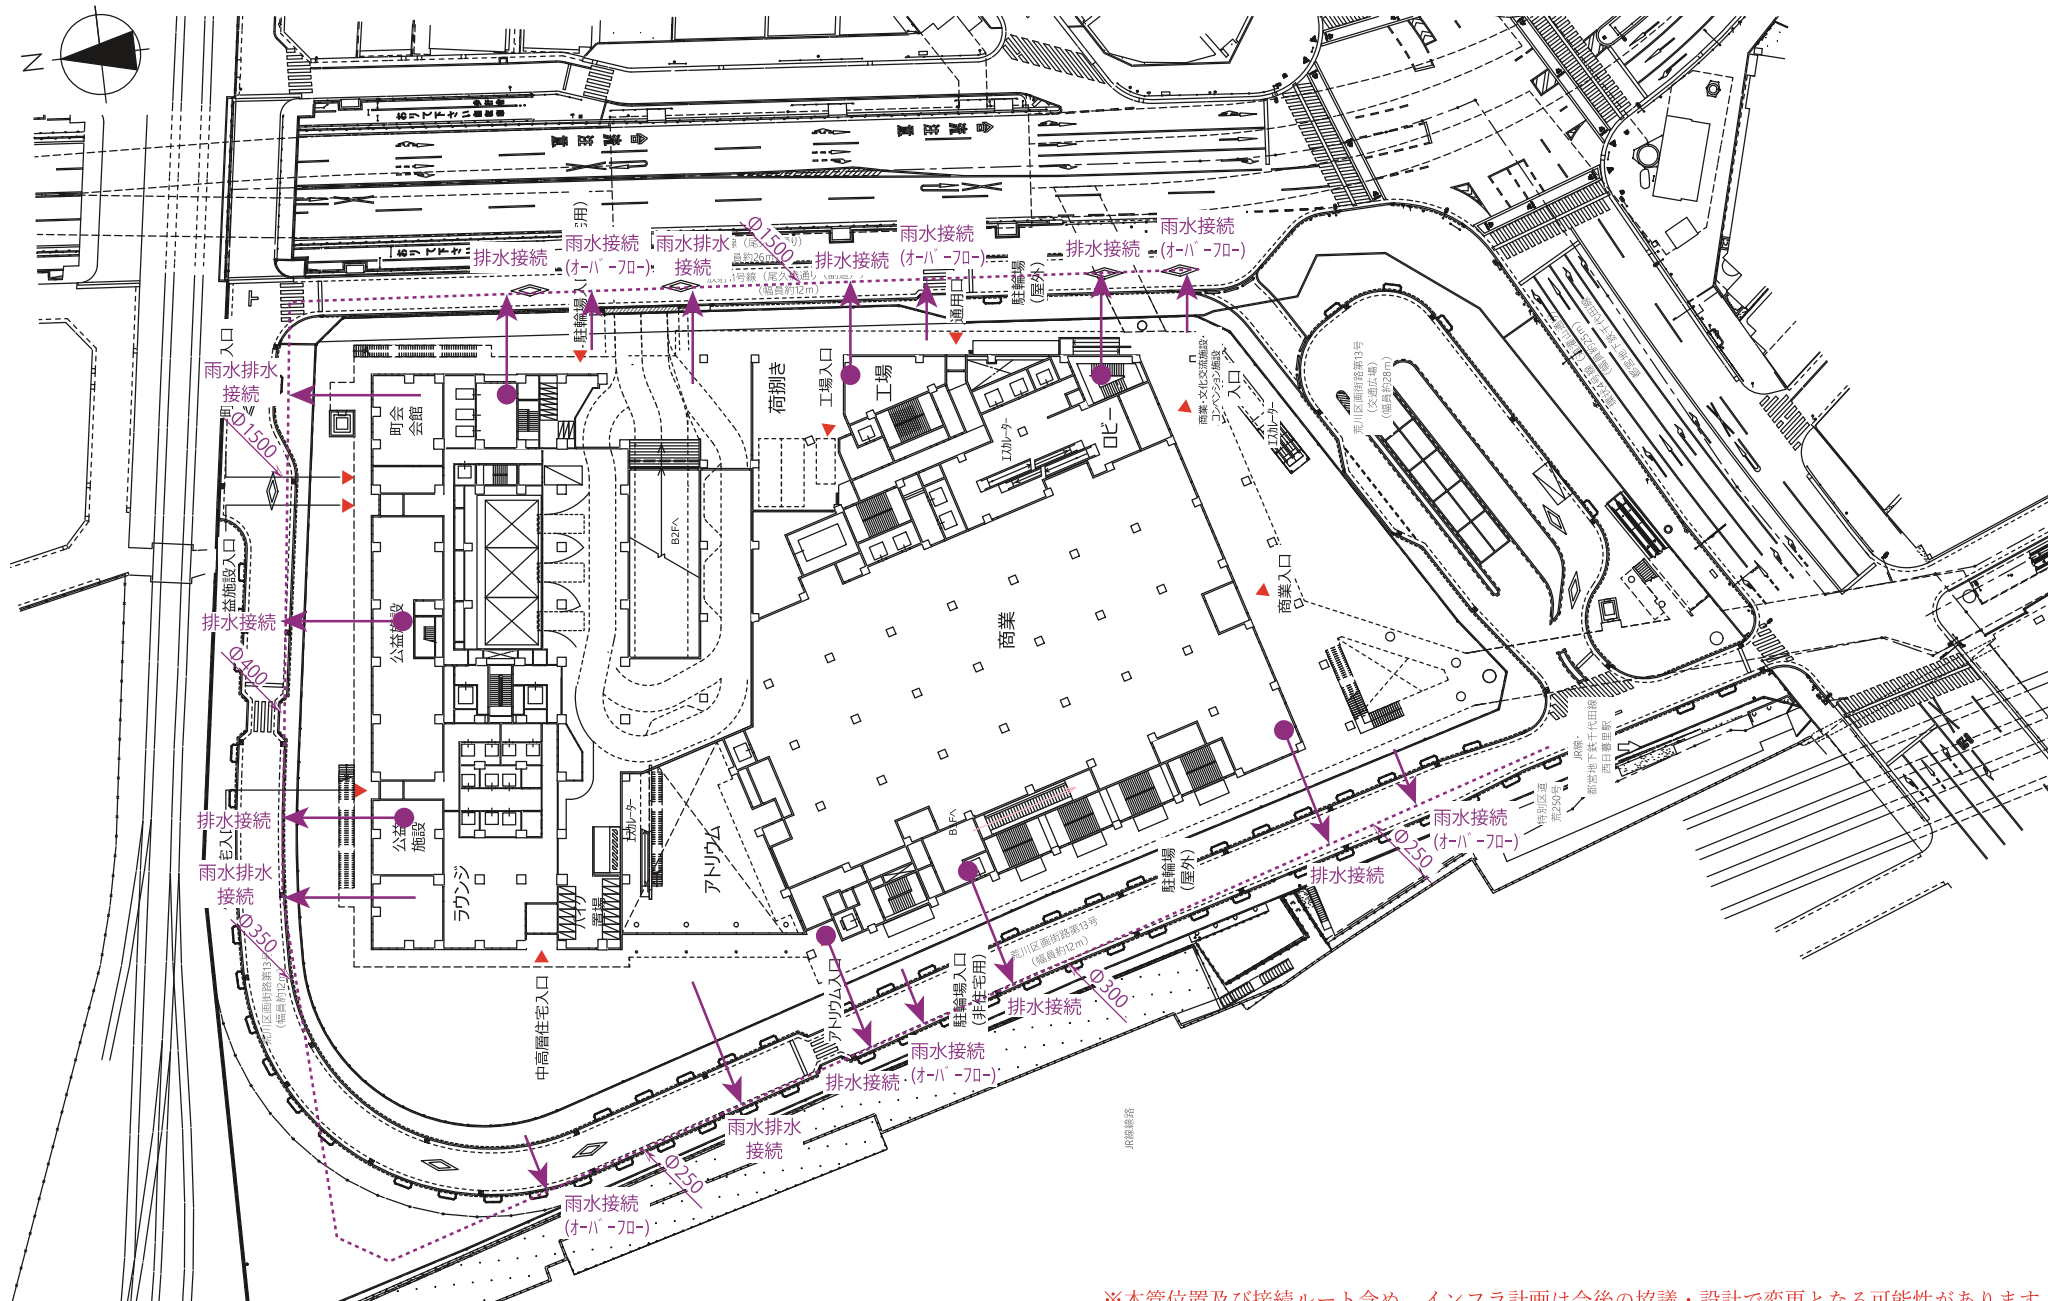

※本管位置及び接続ルート含め、インフラ計画は今後の協議・設計で変更となる可能性があります。

添付書類 (5) 設計図 施設建築敷地 平面図 (電気・通信)

1:500

